

APPLICATION NUMBER 781

CITY OF CHICAGO  
AN APPLICATION TO THE CHICAGO PLAN COMMISSION UNDER THE LAKE MICHIGAN AND  
CHICAGO LAKEFRONT PROTECTION ORDINANCE

(This Application Must Be Typewritten)

The Chicago Plan Commission has provided this Application Form in accordance with Section 194B-6.1 (a) of the Lake Michigan and Chicago Lakefront Protection Ordinance. The Conditions under which the provisions of this Ordinance are applicable are stated in Section 194B-5.1 of the Ordinance. The process of Plan Commission review and public hearing on each proposal within the Lake Michigan and Chicago Lakefront Protection District will commence with the Applicant's submission to the Chicago Plan Commission of a completed Application Form and the required proof of notice. Strict compliance with Section 194B-6.1(c) is required.

The staff of the Department of Planning is available to provide technical assistance to the Applicant, before preparation of his application, during the processing stages, and to review the application at submission to the Chicago Plan Commission. Copies of the Ordinance and this Application Form and examples of forms for both notification and proof of notice, are available from the Commissioner of Planning, in Room 1003, Lakefront Unit, City Hall, 121 N. La Salle Street, Chicago, Illinois 60602. Phone 744-6551.

This Application Form consists of Five Parts on 17 pages:

- Part One: General Information
- Part Two: Character of Proposal
- Part Three: Zoning Information
- Part Four: Potential Impact of Proposal (2 Sections)
- Part Five: Disclosure Forms (6 Sections)

A copy of this Application will be available for public inspection in the office of the Commissioner of Planning, Room 1000, five days prior to the date of which the public hearing on this Application before the Chicago Plan Commission is to commence.

-SECTION BELOW FOR OFFICE USE ONLY-

Date of receipt in DP: _____ In Bldgs.: _____	ZBA action necessary? ____yes ____no: Type and Status: _____
Date of Applicant Notice to taxpayers of record: _____	Disclosure necessary? ____yes ____no
Date set for public hearing: _____	Simultaneous Planned Development processing ____yes ____no
Date on which Plan Commission published newspaper notice: _____	Previous Application this address? ____yes ____no; number: _____
Date of publication of report of Commissioner of DP: _____	Zoning map amendment? ____yes ____no: # ____
Date forwarded to: DIS ____: DSS ____: DPW ____: Pk. D. ____: Other ____: _____	DISPOSITION Approved _____ Disapproved _____ Continued _____, to: _____ Date Applicant notified of decision: _____

SITE ADDRESS \_\_\_\_\_

## GUIDELINES FOR COMPLETING PART ONE OF THE APPLICATION

Part One of this Application provides general information to the Plan Commission for use in preparing its public notices of the proposal set forth in the Application and in preparing its review of that proposal.

1. The date entered in I. should be the date on which the Application is filed.
2. The location of the site of the proposal should be given by street address; if there is no address, the location must be described in relation to existing streets, rights-of-way or other fixed points of reference.
3. The Applicant must state his own name, address and telephone number and the name, address and telephone number of the owner of the subject property. The Applicant must be either the owner of the subject property or his duly authorized agent or representative, and, if the Applicant is an agent or representative, the Applicant must submit proof to the Commission that he is authorized to represent the owner of the subject property.

Whenever the ownership of the subject property is complex - a partnership, corporation, land trust or association - the Applicant shall so indicate. Further, the Commission may require disclosure of all real parties of interest in the subject property.

4. The description of a proposal should include, at a minimum, types of land uses and space uses, floor area, number of dwelling units and height of proposed structures in feet or stories. Additional concise information may also be included.
5. Under the provisions of Section 194B-6.1(c) of the Lake Michigan and Chicago Lakefront Protection Ordinance, the Applicant must submit to the Commission at the time of filing an Application a list of the names and last known addresses of the owners of all property on which notice must be served, the method of service employed, the names and addresses of persons so served, and a statement certifying that the Applicant has complied with the noticing provisions of Section 194B-6.1(c) of the Lake Michigan and Chicago Lakefront Protection Ordinance. The Commission will not accept an application unless and until the Applicant furnishes the required list and certificate.
6. If there are any other approvals required from other public agencies before the Applicant can proceed with his proposal, they should be listed; except that other City of Chicago licenses and permits may be omitted as items requiring listing herein. If no other approvals are required, enter "NONE" under VI A. Examples of items which should be listed include approval of FHA financing, a U.S. Corps of Engineers permit, Federal Aviation Authority Approval, among others.



PART ONE: GENERAL INFORMATION

I. Date of Application: December 21, 2023.

II. Address or location of the Site of the Proposal: 1534 E 66th Pl, Chicago, IL 60637

III. Information on the Applicant and the Owner

A. Applicant

1. Name: Renaissance Properties - IL, LLC Phone: 219-242-5975

2. Address: 6236 S Greenwood Ave, Chicago, IL 60037

B. Owner

1. Name: Renaissance Properties - IL, LLC Phone: 219-242-5975

2. Address: 6236 S Greenwood Ave, Chicago, IL 60037

C. If the Applicant is not the owner, check here  that proof has been attached to this Application that the Applicant is the duly authorized agent or representative of the owner.

D. If the ownership of the subject property is complex, the Applicant shall indicate the type of ownership:

1.  Land Trust

2.  Partnership or Association

3.  Corporation

4.  \_\_\_\_\_

IV. Brief Description of the Proposal: A three and a half story building with eight 3 bedroom, 2 bath units with 7 parking spaces including one accessible space and ten bicycle parking spaces.

V. The noticing provisions of Section 194B-6.1(c) have been completed as they apply to the Applicant: Check here .

VI. The Applicant must also obtain the following approvals in addition to the approval of the Plan Commission:

A. Nature of Approval: \_\_\_\_\_

Agency: \_\_\_\_\_

B. Nature of Approval: \_\_\_\_\_

Agency: \_\_\_\_\_

C. Nature of Approval: \_\_\_\_\_

Agency: \_\_\_\_\_

Address: \_\_\_\_\_

## GUIDELINES FOR COMPLETING PART TWO OF THE APPLICATION

All graphic materials must be submitted in an 8.5" x 11" format and must be suitable for clear and sharp, black and white reproduction. Each map or diagram should have a scale and a north arrow. Each sheet of graphic material must be labeled with the appropriate figure number. If there are multiple sheets comprising one figure - for example figure 4 - those sheets should be labeled consecutively, for example Figure 4-1, Figure 4-2, etc., and each sheet should contain the address of the site of the proposal in the lower left corner.

For Figure 1, the Applicant should consider the "vicinity of the site" to be at least as extensive as the area for which he is required to give notice plus any intervening streets or other public rights-of-way.

For Figures 3 and 4, the Applicant should consider that "recreation areas" and "recreation space and facilities" include game courts, swimming pools and pool areas, game rooms, exercise rooms, party rooms, community rooms, observation decks and sun decks.

The required narrative statement should describe the features of the proposed development, including size and mix of dwelling units, mix of uses on the site, etc. It should present a basic rationale for the development.

For Figure 6, the Applicant is urged to provide any materials at 8.5" x 11" which will facilitate the review of his Application.


## PART TWO: CHARACTER OF THE PROPOSAL

This portion of the Application must be completed by attaching the following items, correctly sized and labeled, to the Application:

- I. Figure 1: A Map of the Vicinity of the Site, showing Lake Michigan, lakefront parks, preferential streets, schools, parks, major institutions. All streets on this map should be named, and the outline and height on all structures on properties immediately adjacent to the site of the proposal must be shown.
- II. Figure 2: A Map of the Existing Site, showing locations and dimensions of lot lines; contour intervals (5-foot) ; existing structures, walkways, driveways, special features.
- III. Figure 3: The Proposed Site Plan, showing locations and dimensions of proposed structures, driveways and walkways; proposed exterior parking areas; proposed exterior open space and recreation areas.
- IV. Figure 4: Proposed Floor Plans, including the ground floor, a typical floor, any floor with recreation space or facilities.
- V. Figure 5: An Elevation or Cross-section, showing the height and number of stories for all proposed structures.
- VI. Narrative: A Statement Describing the Proposed Development.

In addition, the Applicant is encouraged to provide additional graphic materials, visual aids; e.g., photographs, renderings, data tables, among others. Any such exhibits shall be labeled Figure 6.

SITE VICINITY MAP

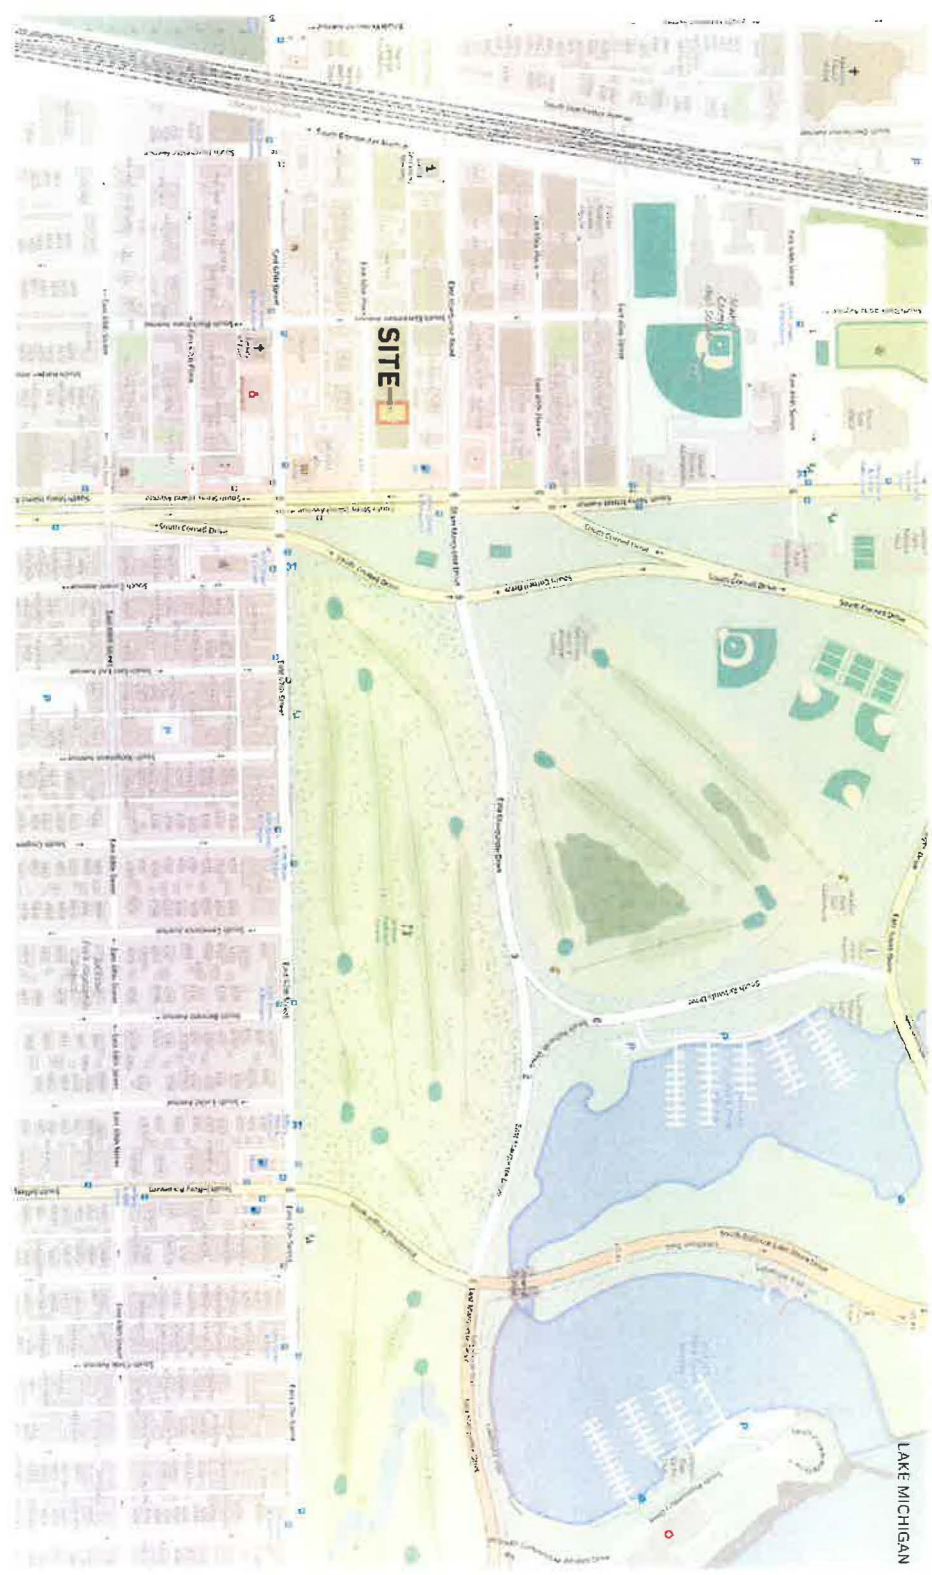





#1501  
42' BUILDING HEIGHT



#1511  
30' BUILDING HEIGHT



#1513  
30' BUILDING HEIGHT



#1515  
30' BUILDING HEIGHT



#1525  
30' BUILDING HEIGHT



#1527  
38' BUILDING HEIGHT



#1529  
40' BUILDING HEIGHT




#1531  
38' BUILDING HEIGHT

## BLOCK BUILDINGS HEIGHTS AND OUTLINES




ADJACENT BUILDINGS ON STREET

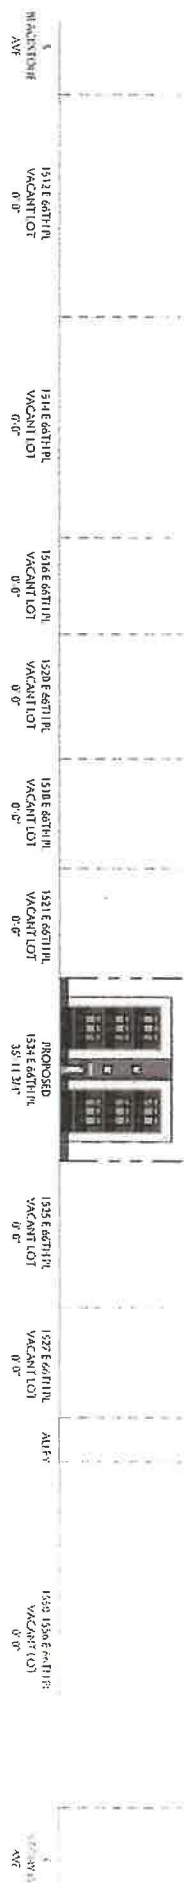

EXISTING SITE PLAN

PMPC  
ARCHITECTS

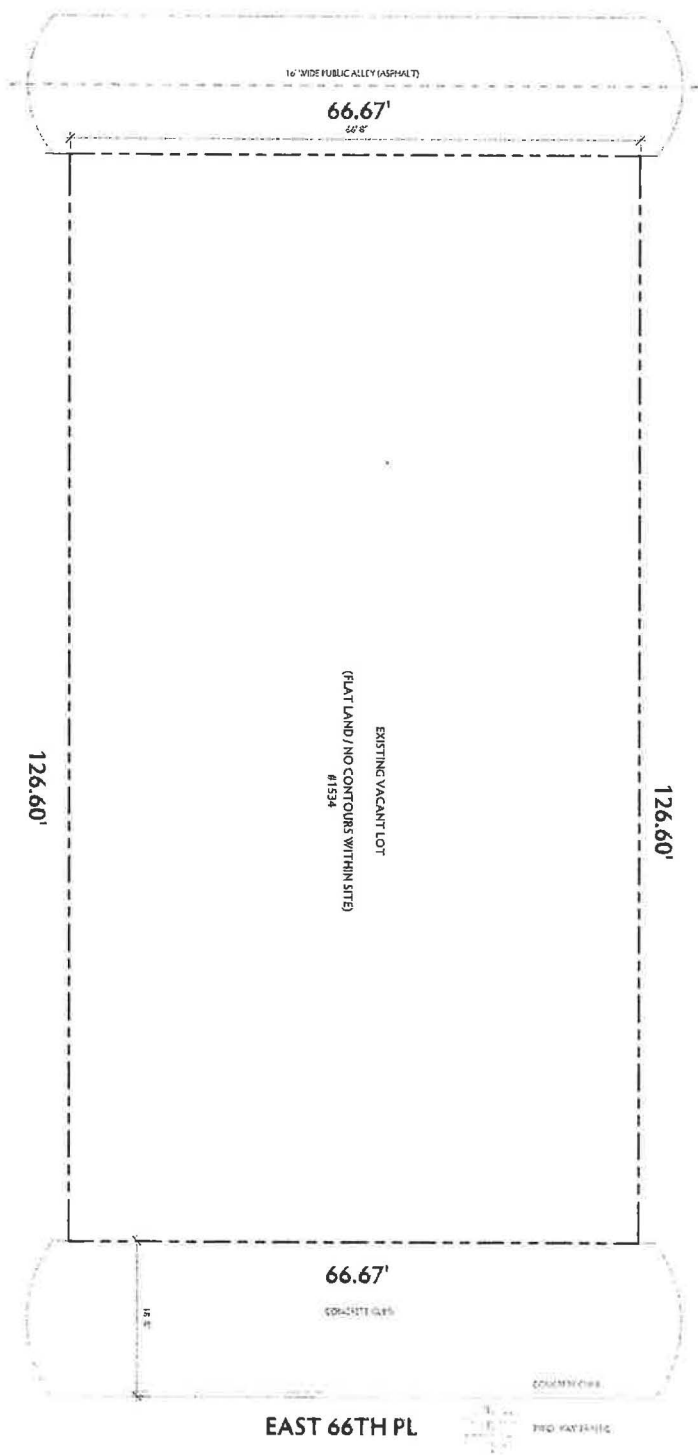









BASEMENT FLOOR PLAN

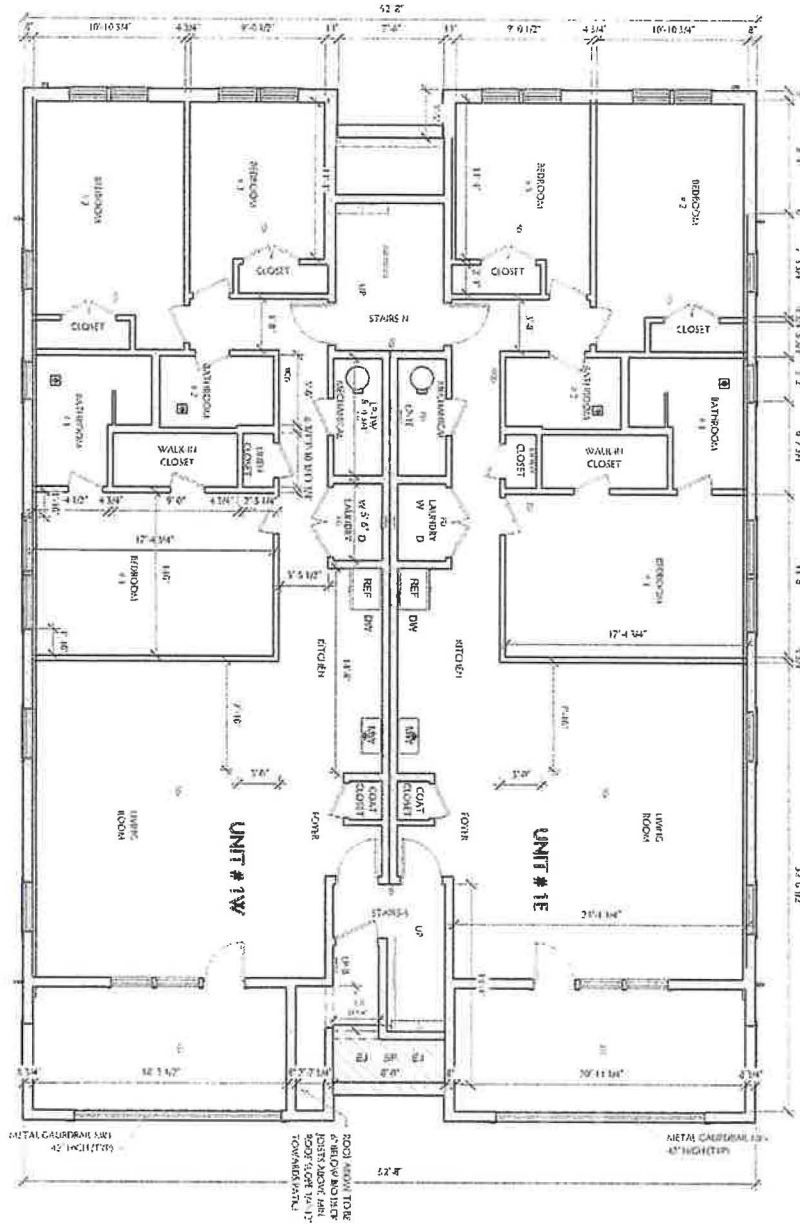



**FIRST FLOOR PLAN**

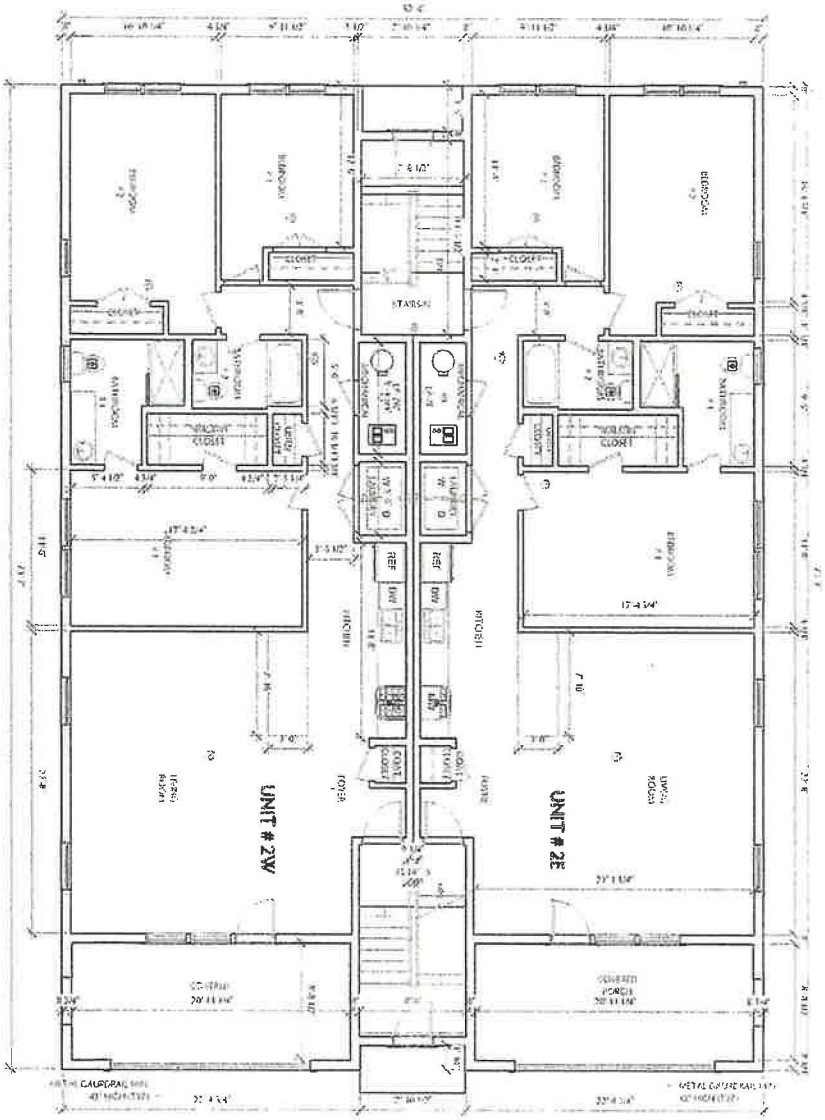



**THIRD FLOOR PLAN**

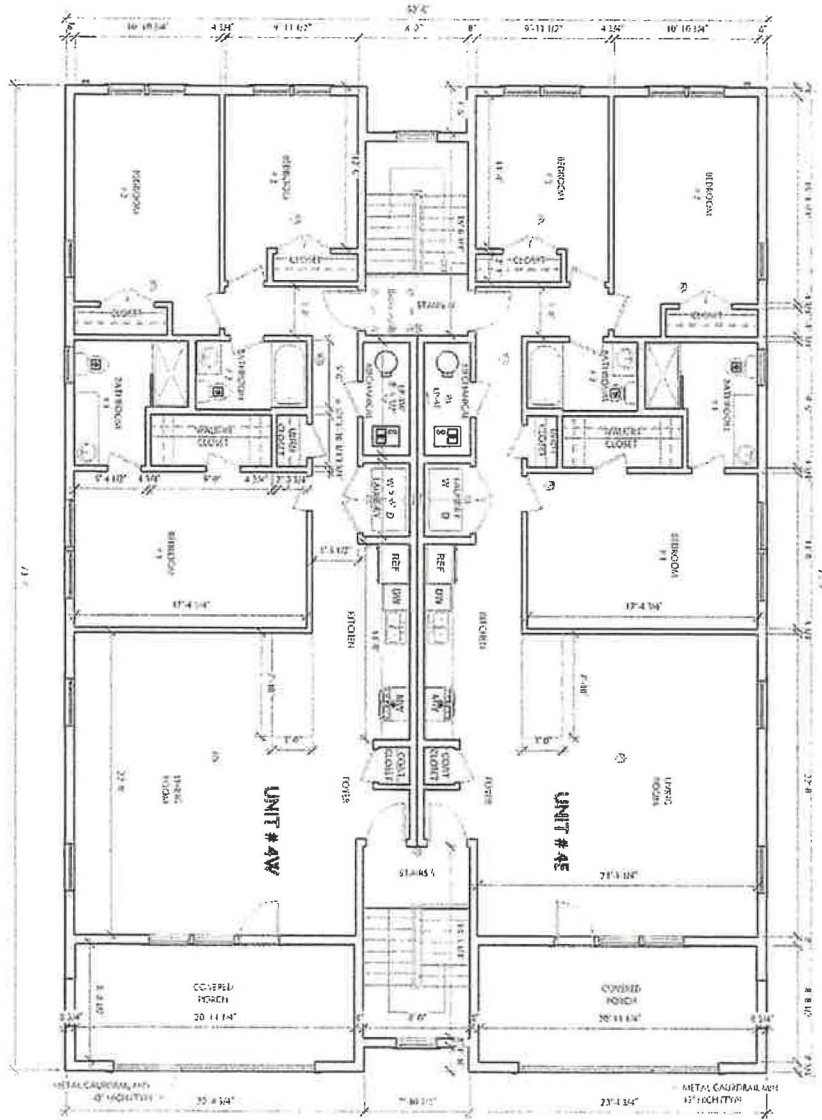

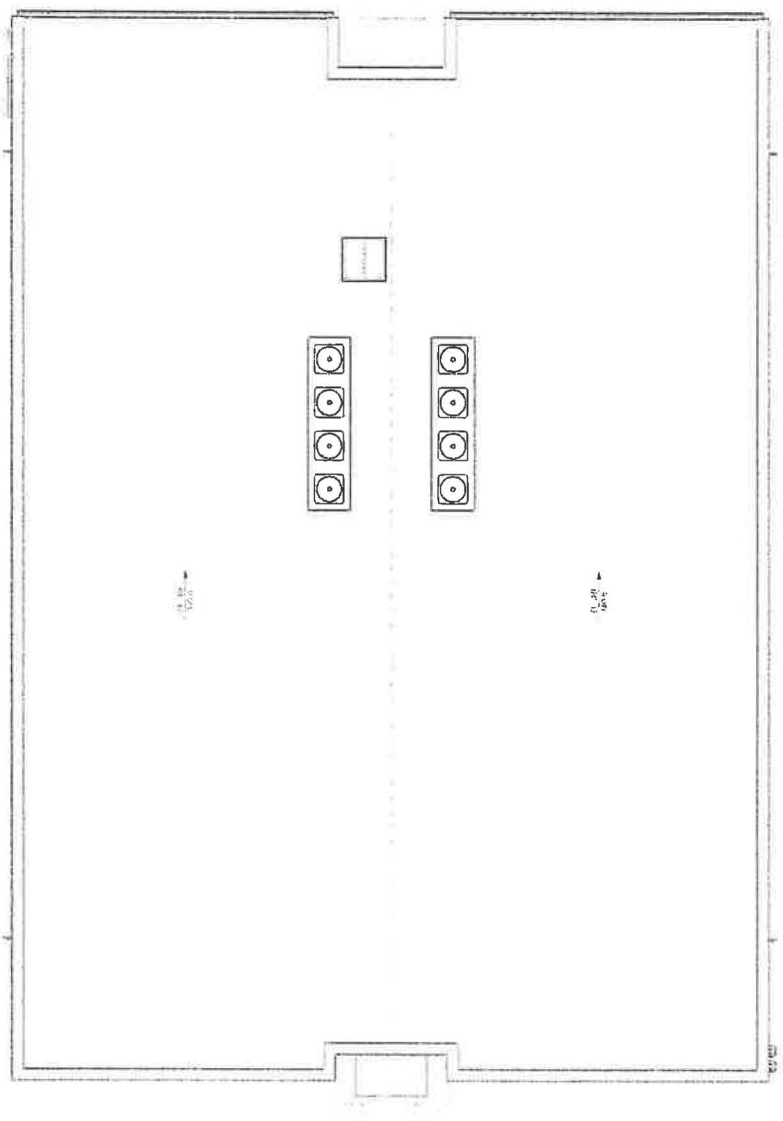

# ROOF PLAN






**BUILDING ELEVATION (SOUTH ELEVATION)**




**BUILDING ELEVATION (NORTH ELEVATION)**

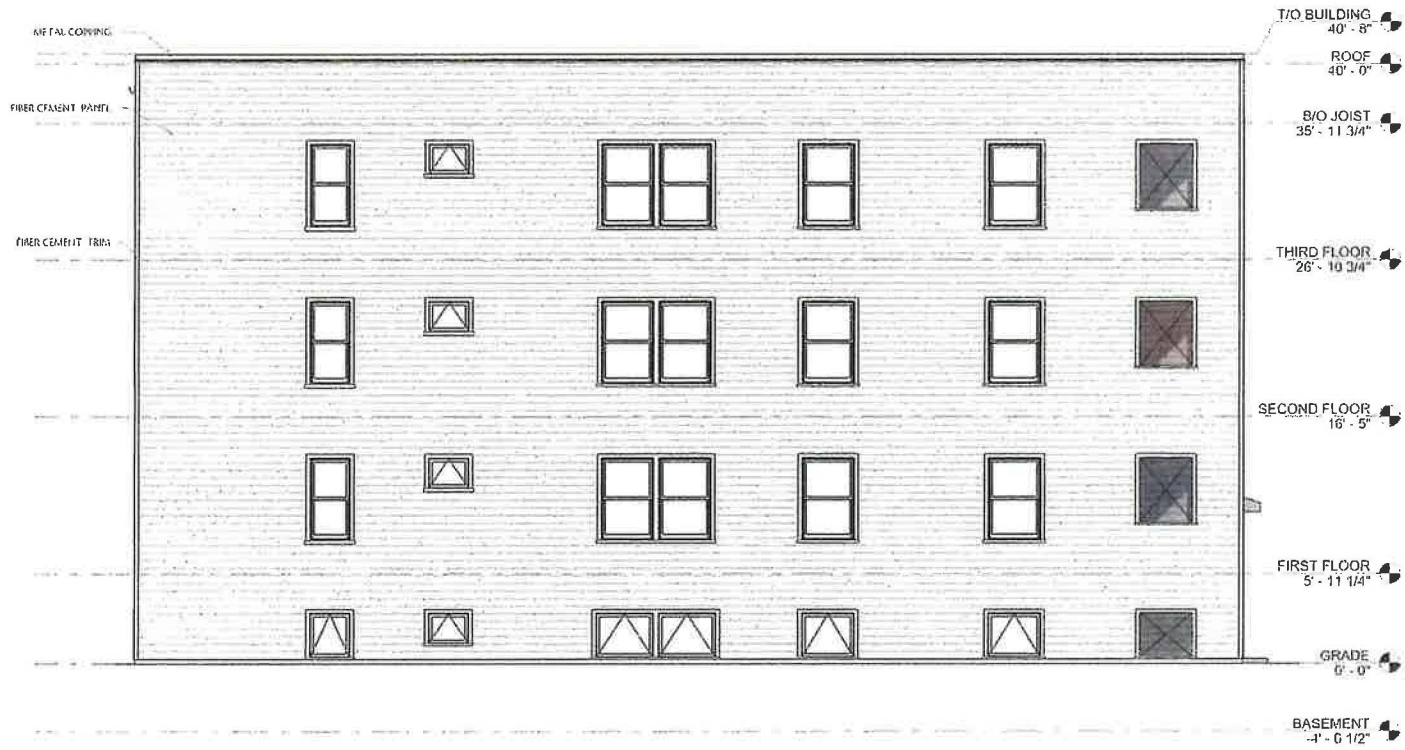

## BUILDING ELEVATION (EAST ELEVATION)



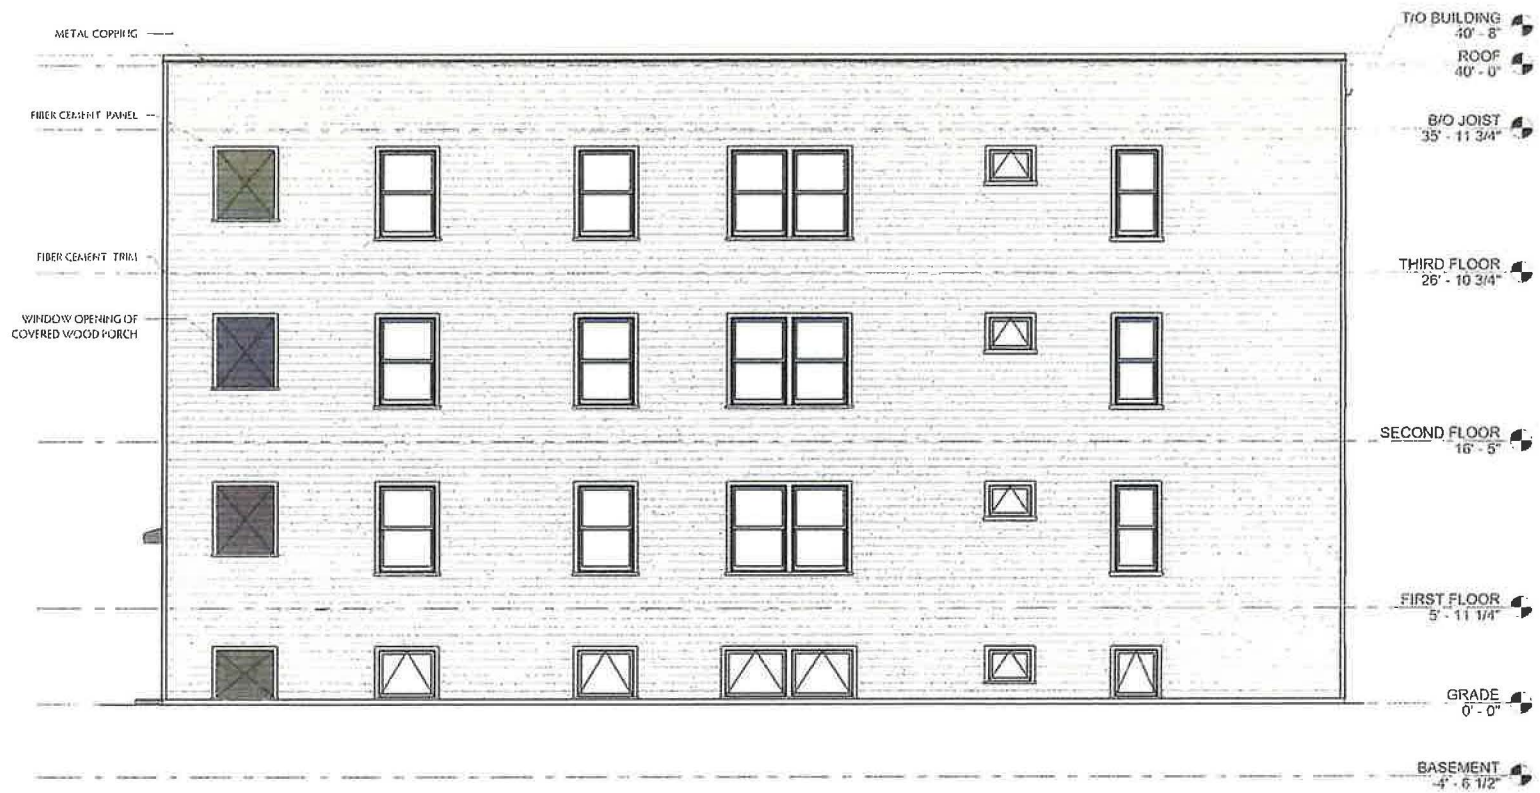

## BUILDING ELEVATION (WEST ELEVATION)

**Narative**

The proposed new construction building is at 1534 e 66<sup>th</sup> pl, Chicago Il, 60637. It is a proposed 3 story with basement frame building with 8 dwelling units. Each unit has a private covered porch at the front. This property is within the RM-5 zoning district and the proposed building meets the setbacks, rear yard open space and floor area ratio requirements for this district. The building is proposed to be clad with non-combustible fiber cement board. Each floor is to have 2 dwelling units. Each unit is to have 2 bedrooms, 2 bathrooms, kitchen, living room and in unit laundry. Each unit has an area of 1571 sf.

PART THREE: ZONING INFORMATION

The Applicant shall provide the basic data on zoning considerations for the site of the proposal. Calculations may be shown below on this page and on page 8.

I. Is a planned development ordinance or an amendment to an existing planned development required or permitted for the subject site?

required       permitted       no

If a planned development approach is required, or if it is permitted and the Applicant chooses to seek a planned development amendment, the Applicant is not required to complete the remainder of Part Three of this Application Form.

Address: 1534 E 66th Pl, Chicago, IL 60637

II Is Zoning Board of Appeals approval a variation or a special use either necessary or

contemplated in relation to the Applicant's proposal? \_\_\_\_\_ yes  no.

If "yes," please explain the nature of the approval.

---

---

---

---

III. Net Site Area and Existing Zoning District Classification (list that portion of the net site area in each):

<u>District Classification</u>	<u>Area</u>
A. <u>RM-5</u>	<u>8,440</u> sq. ft.
B. _____	_____ sq. ft.
C. _____	_____ sq. ft.
D. Total Net Site Area:	_____ sq. ft.

IV. Dwelling Units

A. Maximum units allowed

1. Without efficiency units: 21.
2. With maximum percent of efficiency units: \_\_\_\_\_.

B. Proposed number of units

1. Dwelling units: 8.
2. Efficiency Units: \_\_\_\_\_.
3. Total Units: \_\_\_\_\_.

C. Does the Applicant intend to increase allowable floor area by reducing the number of units constructed below the maximum allowed?

\_\_\_\_\_ yes  no.

If "yes" there will be \_\_\_\_\_ units fewer than the maximum allowed, and the Floor Area Ratio for the site will be increased by \_\_\_\_\_ %.

Address: 1534 E 66th Pl, Chicago, IL 60637

This page for calculations.

First floor area	3424 SF				
Second floor area	3424 SF				
Third floor area	3424 SF				
Total area (above grade)	10272 SF				
Basement area calculation)	3449 SF (more than 50% below grade, not included in F.A.R.				
Lot area	8440 SF				
Floor area ratio (F.A.R.)	10272 SF	/	8440	=	1.22

Address: 1534 E 66th Pl, Chicago, IL 60637

V. Bulk

- A. Base Floor Area Ratio (F.A.R.), without bonuses: 1.22 .
- B. Proposed F.A.R., include all bonuses: 1.22 .
- C. List all bonuses used in computing B., above:
1. N/A
  2. \_\_\_\_\_
  3. \_\_\_\_\_
- D. Proposed Floor Area: 10,271 sq. ft.
- E. Percentage of floor area devoted to interior recreation space, meeting rooms, etc. :  
0 %.

VI. Off-street Parking and Loading

	<u>Minimum Required</u>	<u>Number Proposed</u>
A. Parking Spaces	<u>8</u>	<u>8</u>
B. Loading Docks	<u>0</u>	<u>0</u>

VII. Setbacks

	<u>Minimum</u>	<u>Proposed</u>
A. Front	<u>15.00'</u>	<u>15.00'</u>
B. Side	<u>13.33'/5.33'</u>	<u>14.00'</u>
C. Rear	<u>37.98'</u>	<u>38.02'</u>

Address: 1534 E 66th Pl, Chicago, IL 60637

PART FOUR: POTENTIAL IMPACT OF THE PROPOSAL

The Chicago Plan Commission requires that the Applicant address the Fourteen Basic Policies of the Lakefront Plan of Chicago and the Thirteen Purposes of the Lake Michigan and Chicago Lakefront Protection Ordinance, as listed below, in a written statement to the Commission attached to this Application Form and labeled Part Four. The statement should indicate which policies or purposes are or are not applicable to the Applicant's proposal, and, for those policies and purposes which are applicable, the statements should discuss the potential impact of the proposal.

I. Fourteen Basic Policies

1. Complete the publicly owned and locally controlled park system along the entire Chicago lakefront.
2. Maintain and enhance the predominantly landscaped, spacious and continuous character of the lake shore parks.
3. Continue to improve the water quality and ecological balance of Lake Michigan.
4. Preserve the cultural, historical, and recreational heritage of the lakeshore parks.
5. Maintain and improve the formal character and open water vista of Grant Park with no new above-ground structures permitted.
6. Increase the diversity of recreational opportunities while emphasizing lake-oriented leisure time activities.
7. Protect and develop natural lakeshore park and water areas for wildlife habitation.
8. Increase personal safety.
9. Design all lake edge and lake construction to prevent detrimental shoreline erosion.
10. Ensure a harmonious relationship between the lakeshore parks and the community edge, but in no instance will further private development be permitted East of Lake Shore Drive.
11. Improve access to the lakeshore parks and reduce through vehicular traffic on secondary park roads.
12. Strengthen the parkway characteristics of Lake Shore Drive and prohibit and roadway of expressway standards.
13. Ensure that all port, water supply, and public facilities are designed to enhance lakefront character.
14. Coordinate all public and private development within the water, park, and community zones.

PART FOUR: POTENTIAL IMPACT OF THE PROPOSAL

II Thirteen Purposes

1. To promote and protect the health, safety, comfort, convenience, and the general welfare

of the people, and to conserve our natural resources;

2. To identify and establish the Lake Michigan and Chicago Lakefront Protection District and to divide that District into several zones wherein any and all development or construction, as specified in Article V hereinafter, shall be specifically restricted and regulated;
3. To maintain and improve the purity and quality of the waters of Lake Michigan;
4. To insure that construction in the Lake or modification of the existing shoreline shall not be permitted if such construction or modification would cause environmental or ecological damage to the Lake or would diminish water quality; and to insure that the life patterns of fish, migratory birds and other fauna are recognized and supported;
5. To insure that the Lakefront Parks and the Lake itself are devoted only to public purposes and to insure the integrity of and expand the quantity and quality of the Lakefront Parks;
6. To promote and provide for continuous pedestrian movement along the shoreline;
7. To promote and provide for pedestrian access to the Lake and Lakefront Parks from and through areas adjacent thereto at regular intervals of one-fourth mile and additional places wherever possible, and to protect and enhance vistas at these locations and wherever else possible;
8. To promote and provide for improved public transportation access to the Lakefront;
9. To insure that no roadway of expressway standards, as hereinafter defined, shall be permitted in the Lakefront Parks;
10. To insure that development of properties adjacent to the Lake or the Lakefront Parks is so defined as to implement the above-stated purposes, provided, however, that with respect to property located within the Private Use Zone as established by Article V, VI, and IX of this Ordinance, the permitted use, special use, lot area per dwelling unit, and floor area ratio provisions of the Chicago Zoning Ordinance, Chapter 194A of the Municipal Code of Chicago, shall govern except where such provisions are in substantial conflict with the purposes of this Ordinance or the Fourteen Basic Policies of the Lakefront Plan of Chicago;
11. To achieve the above-stated purposes, the appropriate public agency should acquire such properties or rights as may be necessary and desirable;
12. To define and limit the powers and duties of the administrative body and officers as provided herein;
13. Nothing contained in the Lake Michigan and Chicago Lakefront Protection Ordinance shall be deemed to be a waiver or consent, license or permit to use any property or to locate, construct or maintain any building, structure or facility or to carry on any trade, industry, occupation or activity which may be otherwise required by law.



**1534 E. 66<sup>th</sup> Place**

**I. Fourteen Basic Policies**

1. Complete the publicly owned and locally controlled park system along the entire lakefront.

**RESPONSE:** This project is approximately one thousand feet west of the lakeshore park and will provide nearby housing for families to enjoy and utilize the park's many facilities.

2. Maintain and enhance the landscaped, spacious, and continuous character of the lakeshore parks.

**RESPONSE:** This development's landscape plan will extend and continue the lakeshore park's verdant character into the nearby neighborhood.

3. Continue to improve the water quality and ecological balance of Lake Michigan.

**RESPONSE:** This project is too small to have any significant impact on the water quality or ecological balance of Lake Michigan.

4. Preserve the cultural, historical, and recreational heritage of the lakeshore parks.

**RESPONSE:** The families who will inhabit the residence created by this development will add to and participate in the lakeshore park's cultural, historical, and recreational heritage.

5. Maintain and improve the formal character and open water vista of Grant Park with no new above-ground structures permitted.

**RESPONSE:** This development is close to Jackson Park and 67th Street Beach but will have no effect on the vistas of Grant Park.

6. Increase the diversity of recreational opportunities while emphasizing lake-oriented leisure activities.

**RESPONSE:** Because of their proximity, the families from this facility will naturally be drawn to taking advantage of the recreational opportunities provided by the lake-oriented leisure time activities.

7. Protect and develop natural lakeshore park and water areas for wildlife habitation.

**RESPONSE:** The nearby lakeshore park does help protect and develop park and water areas for wildlife habitation but because of its small size, this development should neither help nor hurt that habitation.

8. Increase personal safety.

**RESPONSE:** Because it will put additional eyes on the ground, this development will incrementally increase public safety.

9. Design all lake edge and lake construction to prevent detrimental shoreline erosion.

**RESPONSE:** This development will have no effect on the design of the lake edge construction.

10. Ensure a harmonious relationship between the lakeshore parks and community edges but in no instance allow private development east of Lake Shore Drive.

**RESPONSE:** This development will be west of Lake Shore Drive and will enhance the harmonious relationship between the community at the edge of the lakeshore parks by increasing the community population and the diverse use of the parks by people of all ages.

11. Improve access to lakeshore parks and reduce vehicular traffic on secondary park roads.

**RESPONSE:** This development should help reduce vehicular traffic in the lakeshore parks because its residents will have on-site parking and be walking distance to the parks.

12. Strengthen the parkway characteristics of Lake Shore Drive.

**RESPONSE:** The development should have no effect on any of the characteristics of Lake Shore Drive.

13. Ensure all port, water supply, and public facilities are designed to enhance lakefront character.

**RESPONSE:** Since this is a small, private development it will have no effect on the design of port, water supply or public facilities.

14. Coordinate all public and private development within the water, park, and community zones.

**RESPONSE:** By participating in this lakefront protection process, this development is helping to coordinate public and private development in one of the community zones near the water and parks.

## II. Thirteen Purposes

1. To promote and protect the health, safety, comfort, convenience, and the general welfare of the people, and to conserve our natural resources.

**RESPONSE:** The families who become residents of this development will add to the safety and general welfare by adding eyes on the ground in and around the lakeshore parks and their proximity will create a comfortable and convenient place for them to enjoy the natural resources of the park and lake.

2. To identify and establish the Lake Michigan and Chicago Lakefront Protection District and to divide that District into several zones wherein any and all development or construction, as specified in Article V hereinafter, shall be specifically restricted and regulated.

**RESPONSE:** This development is at the western edge of a designated portion of the Chicago Lakefront Protection District and will comply with the restrictions and regulations of the District.

3. To maintain and improve the purity and quality of the waters of Lake Michigan.

**RESPONSE:** This development will comply with all ordinances and regulations of the City of Chicago but is too small to directly affect the purity and quality of the waters of Lake Michigan.

4. To insure that construction in the lake or modification of the existing shoreline shall not be permitted if such construction or modification would cause environmental or ecological damage to the Lake or would diminish water quality; and to insure that the life patterns of fish, migratory birds and other fauna are recognized and supported.

**RESPONSE:** This development is located at the outer western edge of the District and should have no effect on the environmental or ecological well-being of the Lake, its water quality or its fish or wildlife.

5. To insure that the Lakefront Parks and the Lake itself are devoted only to public purposes and to insure the integrity of and expand the quantity and quality of the Lakefront Parks.

**RESPONSE:** The residents of this development will benefit from their proximity to the public purposes and quality of the nearby Lakefront Parks.

6. To promote and provide for continuous pedestrian movement along the shoreline.

**RESPONSE:** The residents of this development will become some of the pedestrians who will use the established continuous accessible pathways along the Lakefront.

7. To promote and provide for pedestrian access to the Lake and Lakefront Parks from and through areas adjacent thereto at regular intervals of one-fourth mile and additional places wherever possible, and to protect and enhance vistas at these locations and wherever possible.

**RESPONSE:** The residents of this development will become some of the pedestrians who will need and demand access to the nearby Lake and Lakefront Parks.

8. To promote and provide for improved public transportation access to the lakefront.

**RESPONSE:** The residents of this development will have the luxury of being within walking distance to the lakeshore parks which will free up space on existing public transportation to allow others from further away access to the amenities of the Lakefront Parks.

9. To insure that no roadway of expressway standards, as hereinafter defined, shall be permitted in the lakefront parks.

**RESPONSE:** This development will have no effect on any expressway standards involving the Lakefront Parks.

10. To insure that development of properties adjacent to the lake or the lakefront parks is so defined as to implement the above-stated purposes, provided, however, that with respect to property located within the Private Use Zone as established by Article V, VI, and IX of this Ordinance, the permitted use, special use, lot area per dwelling unit and floor area ratio provisions of the Chicago Zoning Ordinance, Chapter 194A of the Municipal Code of Chicago, shall govern except where such provisions are in substantial conflict with the purposes of this Ordinance of the Fourteen Basic Policies of the Lakefront Plan of Chicago.

**RESPONSE:** This development will be compliant with all ordinances of the City of Chicago.

11. To achieve the above-stated purposes, the appropriate public agency should acquire such properties or rights as may be necessary and desirable.

**RESPONSE:** This development will have no effect on any public agency's ability to acquire properties or rights except insofar as it contributes to the base of such an agency.

12. To define and limit the powers and duties of the administrative body and officers as provided herein.

**RESPONSE:** This development cannot define nor limit the powers or duties of any administrative body or its officers.

13. Nothing contained in the Lake Michigan and Chicago Lakefront Protection Ordinance shall be deemed to be a waiver or consent, license or permit to use any property or to locate, construct or maintain any building, structure or facility or to carry on any trade, industry, occupation or activity which may be otherwise required by law.

**RESPONSE:** This development will comply with all applicable laws.

**CITY OF CHICAGO  
ECONOMIC DISCLOSURE STATEMENT  
AND AFFIDAVIT**

**SECTION I -- GENERAL INFORMATION**

A. Legal name of Disclosing Party submitting this EDS. Include d/b/a/ if applicable:

Renaissance Properties - IL, LLC

**Check ONE of the following three boxes:**

Indicate whether Disclosing Party submitting this EDS is:

1.  the Applicant  
OR

2.  a legal entity holding a direct or indirect interest in the Applicant. State the legal name of the Applicant in which Disclosing Party holds an interest: \_\_\_\_\_  
OR

3.  a specified legal entity with a right of control (see Section II.B.1.b.) State the legal name of the entity in which Disclosing Party holds a right of control: \_\_\_\_\_

B. Business address of Disclosing Party: 6236 S Greenwood Ave, Ground Fl Apt  
Chicago, IL 60637

C. Telephone: 219-242-5975 Fax: \_\_\_\_\_ Email: mikeslazas@comcast.net

D. Name of contact person: Michael Slazas

E. Federal Employer Identification No. (if you have one): \_\_\_\_\_

F. Brief description of contract, transaction or other undertaking (referred to below as the "Matter") to which this EDS pertains. (Include project number and location of property, if applicable):

1534 E 66th Pl - Chicago Lakefront Protection Review

G. Which City agency or department is requesting this EDS? Chicago Plan Commission

If the Matter is a contract being handled by the City's Department of Procurement Services, please complete the following:

Specification # \_\_\_\_\_ and Contract # \_\_\_\_\_

**SECTION II -- DISCLOSURE OF OWNERSHIP INTERESTS**

**A. NATURE OF DISCLOSING PARTY**

1. Indicate the nature of the Disclosing Party:

- |   |  |
|---|--|
| <input type="checkbox"/> Person                                   | <input checked="" type="checkbox"/> Limited liability company* |
| <input type="checkbox"/> Publicly registered business corporation | <input type="checkbox"/> Limited liability partnership*        |
| <input type="checkbox"/> Privately held business corporation      | <input type="checkbox"/> Joint venture*                        |
| <input type="checkbox"/> Sole proprietorship                      | <input type="checkbox"/> Not-for-profit corporation            |
| <input type="checkbox"/> General partnership*                     | (Is the not-for-profit corporation also a 501(c)(3))?          |
| <input type="checkbox"/> Limited partnership*                     | <input type="checkbox"/> Yes <input type="checkbox"/> No       |
| <input type="checkbox"/> Trust                                    | <input type="checkbox"/> Other (please specify)                |

\* Note B.1.b below.

2. For legal entities, the state (or foreign country) of incorporation or organization, if applicable:

Illinois

3. For legal entities not organized in the State of Illinois: Has the organization registered to do business in the State of Illinois as a foreign entity?

- Yes  No  N/A

**B. IF THE DISCLOSING PARTY IS A LEGAL ENTITY:**

1.a. List below the full names and titles of all executive officers and all directors of the entity. For not-for-profit corporations, also list below all members, if any, which are legal entities. If there are no such members, write "no members." For trusts, estates or other similar entities, list below the legal titleholder(s).

Name	Title
_____	_____
_____	_____
_____	_____
_____	_____

1.b. If you checked "General partnership," "Limited partnership," "Limited liability company," "Limited liability partnership" or "Joint venture" in response to Item A.1. above (Nature of Disclosing Party), list below the name and title of each general partner, managing member, manager or



any other person or entity that controls the day-to-day management of the Disclosing Party. **NOTE:** Each legal entity listed below must submit an EDS on its own behalf.

Name	Title
Michael Slazas	Manager
Lisa Slazas	Manager

2. Please provide the following information concerning each person or entity having a direct or indirect beneficial interest (including ownership) in excess of 7.5% of the Disclosing Party. Examples of such an interest include shares in a corporation, partnership interest in a partnership or joint venture, interest of a member or manager in a limited liability company, or interest of a beneficiary of a trust, estate or other similar entity. If none, state "None." **NOTE:** Pursuant to Section 2-154-030 of the Municipal Code of Chicago ("Municipal Code"), the City may require any such additional information from any applicant which is reasonably intended to achieve full disclosure.

Name	Business Address	Percentage Interest in the Disclosing Party
Michael Slazas	1199 Woodland Dr, Chesterton, IN 46304	25%
Lisa Slazas	1199 Woodland Dr, Chesterton, IN 46304	25%
Andrew Arnold	1539 Sand Creek Dr, Chesterton, IN 46304	25%
Sue Arnold	1539 Sand Creek Dr, Chesterton, IN 46304	25%

**SECTION III -- BUSINESS RELATIONSHIPS WITH CITY ELECTED OFFICIALS**

Has the Disclosing Party had a "business relationship," as defined in Chapter 2-156 of the Municipal Code, with any City elected official in the 12 months before the date this EDS is signed?

Yes                       No

If yes, please identify below the name(s) of such City elected official(s) and describe such relationship(s):

---



---

**SECTION IV -- DISCLOSURE OF SUBCONTRACTORS AND OTHER RETAINED PARTIES**

The Disclosing Party must disclose the name and business address of each subcontractor, attorney, lobbyist, accountant, consultant and any other person or entity whom the Disclosing Party has retained or expects to retain in connection with the Matter, as well as the nature of the relationship, and the total

amount of the fees paid or estimated to be paid. The Disclosing Party is not required to disclose employees who are paid solely through the Disclosing Party's regular payroll.

“Lobbyist” means any person or entity who undertakes to influence any legislative or administrative action on behalf of any person or entity other than: (1) a not-for-profit entity, on an unpaid basis, or (2) himself. “Lobbyist” also means any person or entity any part of whose duties as an employee of another includes undertaking to influence any legislative or administrative action.

If the Disclosing Party is uncertain whether a disclosure is required under this Section, the Disclosing Party must either ask the City whether disclosure is required or make the disclosure.

Name (indicate whether retained or anticipated to be retained)	Business Address	Relationship to Disclosing Party (subcontractor, attorney, lobbyist, etc.)	Fees (indicate whether paid or estimated)
McCarthy Duffy LLP 180 N LaSalle St, Ste 3150, Chicago, IL 60601 Retained for legal services estimated to be \$5,000.00			

(Add sheets if necessary)

Check here if the Disclosing party has not retained, nor expects to retain, any such persons or entities.

**SECTION V -- CERTIFICATIONS**

**A. COURT-ORDERED CHILD SUPPORT COMPLIANCE**

Under Municipal Code Section 2-92-415, substantial owners of business entities that contract with the City must remain in compliance with their child support obligations throughout the term of the contract.

Has any person who directly or indirectly owns 10% or more of the Disclosing Party been declared in arrearage on any child support obligations by any Illinois court of competent jurisdiction?

Yes       No       No person owns 10% or more of the Disclosing Party.

If “Yes,” has the person entered into a court-approved agreement for payment of all support owed and is the person in compliance with that agreement?

Yes       No

## B. FURTHER CERTIFICATIONS

1. The Disclosing Party and, if the Disclosing Party is a legal entity, all of those persons or entities identified in Section II.B.1. of this EDS:

- a. are not presently debarred, suspended, proposed for debarment, declared ineligible or voluntarily excluded from any transactions by any federal, state or local unit of government;
- b. have not, within a five-year period preceding the date of this EDS, been convicted of a criminal offense, adjudged guilty, or had a civil judgment rendered against them in connection with: obtaining, attempting to obtain, or performing a public (federal, state or local) transaction or contract under a public transaction; a violation of federal or state antitrust statutes; fraud; embezzlement; theft; forgery; bribery; falsification or destruction of records; making false statements; or receiving stolen property;
- c. are not presently indicted for or otherwise criminally or civilly charged by a governmental entity (federal, state or local) with commission of any of the offenses enumerated in clause B.1.b. of this Section V;
- d. have not, within a five-year period preceding the date of this EDS, had one or more public transactions (federal, state or local) terminated for cause or default; and
- e. have not, within a five-year period preceding the date of this EDS, been convicted, adjudged guilty, or found liable in a civil proceeding, or in any criminal or civil action, including actions concerning environmental violations, instituted by the City or by the federal government, any state, or any other unit of local government.

2. The certifications in subparts 2, 3 and 4 concern:

- the Disclosing Party;
- any "Applicable Party" (meaning any party participating in the performance of the Matter, including but not limited to any persons or legal entities disclosed under Section IV, "Disclosure of Subcontractors and Other Retained Parties");
- any "Affiliated Entity" (meaning a person or entity that, directly or indirectly: controls the Disclosing Party, is controlled by the Disclosing Party, or is, with the Disclosing Party, under common control of another person or entity. Indicia of control include, without limitation: interlocking management or ownership; identity of interests among family members, shared facilities and equipment; common use of employees; or organization of a business entity following the ineligibility of a business entity to do business with federal or state or local government, including the City, using substantially the same management, ownership, or principals as the ineligible entity); with respect to Applicable Parties, the term Affiliated Entity means a person or entity that directly or indirectly controls the Applicable Party, is controlled by it, or, with the Applicable Party, is under common control of another person or entity;

- any responsible official of the Disclosing Party, any Applicable Party or any Affiliated Entity or any other official, agent or employee of the Disclosing Party, any Applicable Party or any Affiliated Entity, acting pursuant to the direction or authorization of a responsible official of the Disclosing Party, any Applicable Party or any Affiliated Entity (collectively "Agents").

Neither the Disclosing Party, nor any Applicable Party, nor any Affiliated Entity of either the Disclosing Party or any Applicable Party nor any Agents have, during the five years before the date this EDS is signed, or, with respect to an Applicable Party, an Affiliated Entity, or an Affiliated Entity of an Applicable Party during the five years before the date of such Applicable Party's or Affiliated Entity's contract or engagement in connection with the Matter:

- a. bribed or attempted to bribe, or been convicted or adjudged guilty of bribery or attempting to bribe, a public officer or employee of the City, the State of Illinois, or any agency of the federal government or of any state or local government in the United States of America, in that officer's or employee's official capacity;
- b. agreed or colluded with other bidders or prospective bidders, or been a party to any such agreement, or been convicted or adjudged guilty of agreement or collusion among bidders or prospective bidders, in restraint of freedom of competition by agreement to bid a fixed price or otherwise; or
- c. made an admission of such conduct described in a. or b. above that is a matter of record, but have not been prosecuted for such conduct; or
- d. violated the provisions of Municipal Code Section 2-92-610 (Living Wage Ordinance).

3. Neither the Disclosing Party, Affiliated Entity or Applicable Party, or any of their employees, officials, agents or partners, is barred from contracting with any unit of state or local government as a result of engaging in or being convicted of (1) bid-rigging in violation of 720 ILCS 5/33E-3; (2) bid-rotating in violation of 720 ILCS 5/33E-4; or (3) any similar offense of any state or of the United States of America that contains the same elements as the offense of bid-rigging or bid-rotating.

4. Neither the Disclosing Party nor any Affiliated Entity is listed on any of the following lists maintained by the Office of Foreign Assets Control of the U.S. Department of the Treasury or the Bureau of Industry and Security of the U.S. Department of Commerce or their successors: the Specially Designated Nationals List, the Denied Persons List, the Unverified List, the Entity List and the Debarred List.

5. The Disclosing Party understands and shall comply with (1) the applicable requirements of the Governmental Ethics Ordinance of the City, Title 2, Chapter 2-156 of the Municipal Code; and (2) all the applicable provisions of Chapter 2-56 of the Municipal Code (Office of the Inspector General).

6. If the Disclosing Party is unable to certify to any of the above statements in this Part B (Further Certifications), the Disclosing Party must explain below:

N/A

If the letters "NA," the word "None," or no response appears on the lines above, it will be conclusively presumed that the Disclosing Party certified to the above statements.

C. CERTIFICATION OF STATUS AS FINANCIAL INSTITUTION

For purposes of this Part C, under Municipal Code Section 2-32-455(b), the term "financial institution" means a bank, savings and loan association, thrift, credit union, mortgage banker, mortgage broker, trust company, savings bank, investment bank, securities broker, municipal securities broker, securities dealer, municipal securities dealer, securities underwriter, municipal securities underwriter, investment trust, venture capital company, bank holding company, financial services holding company, or any licensee under the Consumer Installment Loan Act, the Sales Finance Agency Act, or the Residential Mortgage Licensing Act. However, "financial institution" specifically shall not include any entity whose predominant business is the providing of tax deferred, defined contribution, pension plans to public employees in accordance with Sections 403(b) and 457 of the Internal Revenue Code. (Additional definitions may be found in Municipal Code Section 2-32-455(b).)

1. CERTIFICATION

The Disclosing Party certifies that the Disclosing Party (check one)

is  is not

a "financial institution" as defined in Section 2-32-455(b) of the Municipal Code.

2. If the Disclosing Party IS a financial institution, then the Disclosing Party pledges:

"We are not and will not become a predatory lender as defined in Chapter 2-32 of the Municipal Code. We further pledge that none of our affiliates is, and none of them will become, a predatory lender as defined in Chapter 2-32 of the Municipal Code. We understand that becoming a predatory lender or becoming an affiliate of a predatory lender may result in the loss of the privilege of doing business with the City."

If the Disclosing Party is unable to make this pledge because it or any of its affiliates (as defined in Section 2-32-455(b) of the Municipal Code) is a predatory lender within the meaning of Chapter

2-32 of the Municipal Code, explain here (attach additional pages if necessary):

---

---

---

If the letters "NA," the word "None," or no response appears on the lines above, it will be conclusively presumed that the Disclosing Party certified to the above statements.

**D. CERTIFICATION REGARDING INTEREST IN CITY BUSINESS**

Any words or terms that are defined in Chapter 2-156 of the Municipal Code have the same meanings when used in this Part D.

1. In accordance with Section 2-156-110 of the Municipal Code: Does any official or employee of the City have a financial interest in his or her own name or in the name of any other person or entity in the Matter?

Yes                       No

NOTE: If you checked "Yes" to Item D.1., proceed to Items D.2. and D.3. If you checked "No" to Item D.1., proceed to Part E.

2. Unless sold pursuant to a process of competitive bidding, or otherwise permitted, no City elected official or employee shall have a financial interest in his or her own name or in the name of any other person or entity in the purchase of any property that (i) belongs to the City, or (ii) is sold for taxes or assessments, or (iii) is sold by virtue of legal process at the suit of the City (collectively, "City Property Sale"). Compensation for property taken pursuant to the City's eminent domain power does not constitute a financial interest within the meaning of this Part D.

Does the Matter involve a City Property Sale?

Yes                       No

3. If you checked "Yes" to Item D.1., provide the names and business addresses of the City officials or employees having such interest and identify the nature of such interest:

Name	Business Address	Nature of Interest
_____	_____	_____
_____	_____	_____
_____	_____	_____

4. The Disclosing Party further certifies that no prohibited financial interest in the Matter will be acquired by any City official or employee.

E. CERTIFICATION REGARDING SLAVERY ERA BUSINESS

The Disclosing Party has searched any and all records of the Disclosing Party and any and all predecessor entities for records of investments or profits from slavery, the slave industry, or slaveholder insurance policies from the slavery era (including insurance policies issued to slaveholders that provided coverage for damage to or injury or death of their slaves) and has disclosed in this EDS any and all such records to the City. In addition, the Disclosing Party must disclose the names of any and all slaves or slaveholders described in those records. Failure to comply with these disclosure requirements may make the Matter to which this EDS pertains voidable by the City.

Please check either 1. or 2. below. If the Disclosing Party checks 2., the Disclosing Party must disclose below or in an attachment to this EDS all requisite information as set forth in that paragraph 2.

X  1. The Disclosing Party verifies that (a) the Disclosing Party has searched any and all records of the Disclosing Party and any and all predecessor entities for records of investments or profits from slavery, the slave industry, or slaveholder insurance policies, and (b) the Disclosing Party has found no records of investments or profits from slavery, the slave industry, or slaveholder insurance policies and no records of names of any slaves or slaveholders.

\_\_\_\_ 2. The Disclosing Party verifies that, as a result of conducting the search in step 1(a) above, the Disclosing Party has found records relating to investments or profits from slavery, the slave industry, or slaveholder insurance policies and/or the names of any slaves or slaveholders. The Disclosing Party verifies that the following constitutes full disclosure of all such records:

---

---

---

---

**SECTION VI -- CERTIFICATIONS FOR FEDERALLY-FUNDED MATTERS**

**NOTE:** If the Matter is federally funded, complete this Section VI. If the Matter is not federally funded, proceed to Section VII.

A. CERTIFICATION REGARDING LOBBYING

1. List below the names of all persons or entities registered under the federal Lobbying Disclosure Act of 1995 who have made lobbying contacts on behalf of the Disclosing Party with respect to the Matter: (Begin list here, add sheets as necessary):

---

---

---



(If no explanation appears or begins on the lines above, or if the letters "NA" or if the word "None" appear, it will be conclusively presumed that the Disclosing Party means that NO persons or entities registered under the Lobbying Disclosure Act of 1995 have made lobbying contacts on behalf of the Disclosing Party with respect to the Matter.)

2. The Disclosing Party has not spent and will not expend any federally appropriated funds to pay any person or entity listed in Paragraph A.1. above for his or her lobbying activities or to pay any person or entity to influence or attempt to influence an officer or employee of any agency, as defined by applicable federal law, a member of Congress, an officer or employee of Congress, or an employee of a member of Congress, in connection with the award of any federally funded contract, making any federally funded grant or loan, entering into any cooperative agreement, or to extend, continue, renew, amend, or modify any federally funded contract, grant, loan, or cooperative agreement.

3. The Disclosing Party will submit an updated certification at the end of each calendar quarter in which there occurs any event that materially affects the accuracy of the statements and information set forth in paragraphs A.1. and A.2. above.

If the Matter is federally funded and any funds other than federally appropriated funds have been or will be paid to any person or entity for influencing or attempting to influence an officer or employee of any agency (as defined by applicable federal law), a member of Congress, an officer or employee of Congress, or an employee of a member of Congress in connection with the Matter, the Disclosing Party must complete and submit Standard Form-LLL, "Disclosure Form to Report Lobbying," in accordance with its instructions. The form may be obtained online from the federal Office of Management and Budget (OMB) web site at <http://www.whitehouse.gov/omb/grants/sflllin.pdf>, linked on the page [http://www.whitehouse.gov/omb/grants/grants\\_forms.html](http://www.whitehouse.gov/omb/grants/grants_forms.html).

4. The Disclosing Party certifies that either: (i) it is not an organization described in section 501(c)(4) of the Internal Revenue Code of 1986; or (ii) it is an organization described in section 501(c)(4) of the Internal Revenue Code of 1986 but has not engaged and will not engage in "Lobbying Activities".

5. If the Disclosing Party is the Applicant, the Disclosing Party must obtain certifications equal in form and substance to paragraphs A.1. through A.4. above from all subcontractors before it awards any subcontract and the Disclosing Party must maintain all such subcontractors' certifications for the duration of the Matter and must make such certifications promptly available to the City upon request.

## B. CERTIFICATION REGARDING EQUAL EMPLOYMENT OPPORTUNITY

If the Matter is federally funded, federal regulations require the Applicant and all proposed subcontractors to submit the following information with their bids or in writing at the outset of negotiations.



Is the Disclosing Party the Applicant?

Yes

No

If "Yes," answer the three questions below:

1. Have you developed and do you have on file affirmative action programs pursuant to applicable federal regulations? (See 41 CFR Part 60-2.)

Yes

No

2. Have you filed with the Joint Reporting Committee, the Director of the Office of Federal Contract Compliance Programs, or the Equal Employment Opportunity Commission all reports due under the applicable filing requirements?

Yes

No

3. Have you participated in any previous contracts or subcontracts subject to the equal opportunity clause?

Yes

No

If you checked "No" to question 1. or 2. above, please provide an explanation:

---

---

## **SECTION VII -- ACKNOWLEDGMENTS, CONTRACT INCORPORATION, COMPLIANCE, PENALTIES, DISCLOSURE**

The Disclosing Party understands and agrees that:

A. By completing and filing this EDS, the Disclosing Party acknowledges and agrees, on behalf of itself and the persons or entities named in this EDS, that the City may investigate the creditworthiness of some or all of the persons or entities named in this EDS.

B. The certifications, disclosures, and acknowledgments contained in this EDS will become part of any contract or other agreement between the Applicant and the City in connection with the Matter, whether procurement, City assistance, or other City action, and are material inducements to the City's execution of any contract or taking other action with respect to the Matter. The Disclosing Party understands that it must comply with all statutes, ordinances, and regulations on which this EDS is based.

C. The City's Governmental Ethics and Campaign Financing Ordinances, Chapters 2-156 and 2-164 of the Municipal Code, impose certain duties and obligations on persons or entities seeking City contracts, work, business, or transactions. The full text of these ordinances and a training program is available on line at [www.cityofchicago.org/Ethics](http://www.cityofchicago.org/Ethics), and may also be obtained from the City's Board of Ethics, 740 N. Sedgwick St., Suite 500, Chicago, IL 60610, (312) 744-9660. The Disclosing Party must comply fully with the applicable ordinances.

D. If the City determines that any information provided in this EDS is false, incomplete or inaccurate, any contract or other agreement in connection with which it is submitted may be rescinded or be void or voidable, and the City may pursue any remedies under the contract or agreement (if not rescinded, void or voidable), at law, or in equity, including terminating the Disclosing Party's participation in the Matter and/or declining to allow the Disclosing Party to participate in other transactions with the City. Remedies at law for a false statement of material fact may include incarceration and an award to the City of treble damages.

E. It is the City's policy to make this document available to the public on its Internet site and/or upon request. Some or all of the information provided on this EDS and any attachments to this EDS may be made available to the public on the Internet, in response to a Freedom of Information Act request, or otherwise. By completing and signing this EDS, the Disclosing Party waives and releases any possible rights or claims which it may have against the City in connection with the public release of information contained in this EDS and also authorizes the City to verify the accuracy of any information submitted in this EDS.

F. The information provided in this EDS must be kept current. In the event of changes, the Disclosing Party must supplement this EDS up to the time the City takes action on the Matter. If the Matter is a contract being handled by the City's Department of Procurement Services, the Disclosing Party must update this EDS as the contract requires.

The Disclosing Party represents and warrants that:

G. The Disclosing Party has not withheld or reserved any disclosures as to economic interests in the Disclosing Party, or as to the Matter, or any information, data or plan as to the intended use or purpose for which the Applicant seeks City Council or other City agency action.

For purposes of the certifications in H.1. and H.2. below, the term "affiliate" means any person or entity that, directly or indirectly: controls the Disclosing Party, is controlled by the Disclosing Party, or is, with the Disclosing Party, under common control of another person or entity. Indicia of control include, without limitation: interlocking management or ownership; identity of interests among family members; shared facilities and equipment; common use of employees; or organization of a business entity following the ineligibility of a business entity to do business with the federal government or a state or local government, including the City, using substantially the same management, ownership, or principals as the ineligible entity.

H.1. The Disclosing Party is not delinquent in the payment of any tax administered by the Illinois Department of Revenue, nor are the Disclosing Party or its affiliates delinquent in paying any fine, fee, tax or other charge owed to the City. This includes, but is not limited to, all water charges, sewer charges, license fees, parking tickets, property taxes or sales taxes.

H.2. If the Disclosing Party is the Applicant, the Disclosing Party and its affiliates will not use, nor permit their subcontractors to use, any facility on the U.S. EPA's List of Violating Facilities in connection with the Matter for the duration of time that such facility remains on the list.

H.3 If the Disclosing Party is the Applicant, the Disclosing Party will obtain from any contractors/subcontractors hired or to be hired in connection with the Matter certifications equal in form and substance to those in H.1. and H.2. above and will not, without the prior written consent of the City, use any such contractor/subcontractor that does not provide such certifications or that the Disclosing Party has reason to believe has not provided or cannot provide truthful certifications.

NOTE: If the Disclosing Party cannot certify as to any of the items in H.1., H.2. or H.3. above, an explanatory statement must be attached to this EDS.

**CERTIFICATION**

Under penalty of perjury, the person signing below: (1) warrants that he/she is authorized to execute this EDS on behalf of the Disclosing Party, and (2) warrants that all certifications and statements contained in this EDS are true, accurate and complete as of the date furnished to the City.

Renaissance Properties - IL, LLC  
(Print or type name of Disclosing Party)

Date: 12/11/2023

By:

  
(sign here)


Michael Slazas  
(Print or type name of person signing)

Manager  
(Print or type title of person signing)

Signed and sworn to before me on (date) 12/11/23, by Michael Slazas,  
at Cook County, IL (state).

 Notary Public.

Commission expires: 7/29/26

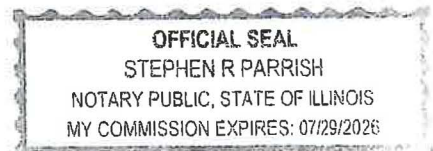

**CITY OF CHICAGO  
ECONOMIC DISCLOSURE STATEMENT  
AND AFFIDAVIT**

**SECTION I -- GENERAL INFORMATION**

A. Legal name of Disclosing Party submitting this EDS. Include d/b/a/ if applicable:

Michael Slazas

**Check ONE of the following three boxes:**

Indicate whether Disclosing Party submitting this EDS is:

1.  the Applicant  
OR
2.  a legal entity holding a direct or indirect interest in the Applicant. State the legal name of the Applicant in which Disclosing Party holds an interest: Renaissance Properties - IL, LLC  
OR
3.  a specified legal entity with a right of control (see Section II.B.1.b.) State the legal name of the entity in which Disclosing Party holds a right of control: \_\_\_\_\_

B. Business address of Disclosing Party: 6236 S Greenwood Ave, Ground Fl Apt  
Chicago, IL 60637

C. Telephone: 219-242-5975 Fax: \_\_\_\_\_ Email: mikeslazas@comcast.net

D. Name of contact person: Michael Slazas

E. Federal Employer Identification No. (if you have one): \_\_\_\_\_

F. Brief description of contract, transaction or other undertaking (referred to below as the "Matter") to which this EDS pertains. (Include project number and location of property, if applicable):

1534 E 66th Pl - Chicago Lakefront Protection Review

G. Which City agency or department is requesting this EDS? Chicago Plan Commission

If the Matter is a contract being handled by the City's Department of Procurement Services, please complete the following:

Specification # \_\_\_\_\_ and Contract # \_\_\_\_\_

**SECTION II -- DISCLOSURE OF OWNERSHIP INTERESTS**

**A. NATURE OF DISCLOSING PARTY**

1. Indicate the nature of the Disclosing Party:

- |   |  |
|---|--|
| <input checked="" type="checkbox"/> Person                        | <input type="checkbox"/> Limited liability company*      |
| <input type="checkbox"/> Publicly registered business corporation | <input type="checkbox"/> Limited liability partnership*  |
| <input type="checkbox"/> Privately held business corporation      | <input type="checkbox"/> Joint venture*                  |
| <input type="checkbox"/> Sole proprietorship                      | <input type="checkbox"/> Not-for-profit corporation      |
| <input type="checkbox"/> General partnership*                     | (Is the not-for-profit corporation also a 501(c)(3))?    |
| <input type="checkbox"/> Limited partnership*                     | <input type="checkbox"/> Yes <input type="checkbox"/> No |
| <input type="checkbox"/> Trust                                    | <input type="checkbox"/> Other (please specify)          |
- 

\* Note B.1.b below.

2. For legal entities, the state (or foreign country) of incorporation or organization, if applicable:

---

3. For legal entities not organized in the State of Illinois: Has the organization registered to do business in the State of Illinois as a foreign entity?

- Yes  No  N/A

**B. IF THE DISCLOSING PARTY IS A LEGAL ENTITY:**

1.a. List below the full names and titles of all executive officers and all directors of the entity. For not-for-profit corporations, also list below all members, if any, which are legal entities. If there are no such members, write "no members." For trusts, estates or other similar entities, list below the legal titleholder(s).

Name	Title
<hr/>	<hr/>
<hr/>	<hr/>
<hr/>	<hr/>
<hr/>	<hr/>

1.b. If you checked "General partnership," "Limited partnership," "Limited liability company," "Limited liability partnership" or "Joint venture" in response to Item A.1. above (Nature of Disclosing Party), list below the name and title of each general partner, managing member, manager or

any other person or entity that controls the day-to-day management of the Disclosing Party. **NOTE:** Each legal entity listed below must submit an EDS on its own behalf.

Name	Title
_____	_____
_____	_____
_____	_____

2. Please provide the following information concerning each person or entity having a direct or indirect beneficial interest (including ownership) in excess of 7.5% of the Disclosing Party. Examples of such an interest include shares in a corporation, partnership interest in a partnership or joint venture, interest of a member or manager in a limited liability company, or interest of a beneficiary of a trust, estate or other similar entity. If none, state "None." **NOTE:** Pursuant to Section 2-154-030 of the Municipal Code of Chicago ("Municipal Code"), the City may require any such additional information from any applicant which is reasonably intended to achieve full disclosure.

Name	Business Address	Percentage Interest in the Disclosing Party
_____	_____	_____
_____	_____	_____
_____	_____	_____

**SECTION III -- BUSINESS RELATIONSHIPS WITH CITY ELECTED OFFICIALS**

Has the Disclosing Party had a "business relationship," as defined in Chapter 2-156 of the Municipal Code, with any City elected official in the 12 months before the date this EDS is signed?

Yes                       No

If yes, please identify below the name(s) of such City elected official(s) and describe such relationship(s):

\_\_\_\_\_  
\_\_\_\_\_

**SECTION IV -- DISCLOSURE OF SUBCONTRACTORS AND OTHER RETAINED PARTIES**

The Disclosing Party must disclose the name and business address of each subcontractor, attorney, lobbyist, accountant, consultant and any other person or entity whom the Disclosing Party has retained or expects to retain in connection with the Matter, as well as the nature of the relationship, and the total

amount of the fees paid or estimated to be paid. The Disclosing Party is not required to disclose employees who are paid solely through the Disclosing Party's regular payroll.

“Lobbyist” means any person or entity who undertakes to influence any legislative or administrative action on behalf of any person or entity other than: (1) a not-for-profit entity, on an unpaid basis, or (2) himself. “Lobbyist” also means any person or entity any part of whose duties as an employee of another includes undertaking to influence any legislative or administrative action.

If the Disclosing Party is uncertain whether a disclosure is required under this Section, the Disclosing Party must either ask the City whether disclosure is required or make the disclosure.

Name (indicate whether retained or anticipated to be retained)	Business Address	Relationship to Disclosing Party (subcontractor, attorney, lobbyist, etc.)	Fees (indicate whether paid or estimated)

(Add sheets if necessary)

Check here if the Disclosing party has not retained, nor expects to retain, any such persons or entities.

**SECTION V -- CERTIFICATIONS**

**A. COURT-ORDERED CHILD SUPPORT COMPLIANCE**

Under Municipal Code Section 2-92-415, substantial owners of business entities that contract with the City must remain in compliance with their child support obligations throughout the term of the contract.

Has any person who directly or indirectly owns 10% or more of the Disclosing Party been declared in arrearage on any child support obligations by any Illinois court of competent jurisdiction?

Yes       No       No person owns 10% or more of the Disclosing Party.

If “Yes,” has the person entered into a court-approved agreement for payment of all support owed and is the person in compliance with that agreement?

Yes       No



## B. FURTHER CERTIFICATIONS

1. The Disclosing Party and, if the Disclosing Party is a legal entity, all of those persons or entities identified in Section II.B.1. of this EDS:

- a. are not presently debarred, suspended, proposed for debarment, declared ineligible or voluntarily excluded from any transactions by any federal, state or local unit of government;
- b. have not, within a five-year period preceding the date of this EDS, been convicted of a criminal offense, adjudged guilty, or had a civil judgment rendered against them in connection with: obtaining, attempting to obtain, or performing a public (federal, state or local) transaction or contract under a public transaction; a violation of federal or state antitrust statutes; fraud; embezzlement; theft; forgery; bribery; falsification or destruction of records; making false statements; or receiving stolen property;
- c. are not presently indicted for or otherwise criminally or civilly charged by a governmental entity (federal, state or local) with commission of any of the offenses enumerated in clause B.1.b. of this Section V;
- d. have not, within a five-year period preceding the date of this EDS, had one or more public transactions (federal, state or local) terminated for cause or default; and
- e. have not, within a five-year period preceding the date of this EDS, been convicted, adjudged guilty, or found liable in a civil proceeding, or in any criminal or civil action, including actions concerning environmental violations, instituted by the City or by the federal government, any state, or any other unit of local government.

2. The certifications in subparts 2, 3 and 4 concern:

- the Disclosing Party;
- any "Applicable Party" (meaning any party participating in the performance of the Matter, including but not limited to any persons or legal entities disclosed under Section IV, "Disclosure of Subcontractors and Other Retained Parties");
- any "Affiliated Entity" (meaning a person or entity that, directly or indirectly: controls the Disclosing Party, is controlled by the Disclosing Party, or is, with the Disclosing Party, under common control of another person or entity. Indicia of control include, without limitation: interlocking management or ownership; identity of interests among family members, shared facilities and equipment; common use of employees; or organization of a business entity following the ineligibility of a business entity to do business with federal or state or local government, including the City, using substantially the same management, ownership, or principals as the ineligible entity); with respect to Applicable Parties, the term Affiliated Entity means a person or entity that directly or indirectly controls the Applicable Party, is controlled by it, or, with the Applicable Party, is under common control of another person or entity;



- any responsible official of the Disclosing Party, any Applicable Party or any Affiliated Entity or any other official, agent or employee of the Disclosing Party, any Applicable Party or any Affiliated Entity, acting pursuant to the direction or authorization of a responsible official of the Disclosing Party, any Applicable Party or any Affiliated Entity (collectively "Agents").

Neither the Disclosing Party, nor any Applicable Party, nor any Affiliated Entity of either the Disclosing Party or any Applicable Party nor any Agents have, during the five years before the date this EDS is signed, or, with respect to an Applicable Party, an Affiliated Entity, or an Affiliated Entity of an Applicable Party during the five years before the date of such Applicable Party's or Affiliated Entity's contract or engagement in connection with the Matter:

- a. bribed or attempted to bribe, or been convicted or adjudged guilty of bribery or attempting to bribe, a public officer or employee of the City, the State of Illinois, or any agency of the federal government or of any state or local government in the United States of America, in that officer's or employee's official capacity;
- b. agreed or colluded with other bidders or prospective bidders, or been a party to any such agreement, or been convicted or adjudged guilty of agreement or collusion among bidders or prospective bidders, in restraint of freedom of competition by agreement to bid a fixed price or otherwise; or
- c. made an admission of such conduct described in a. or b. above that is a matter of record, but have not been prosecuted for such conduct; or
- d. violated the provisions of Municipal Code Section 2-92-610 (Living Wage Ordinance).

3. Neither the Disclosing Party, Affiliated Entity or Applicable Party, or any of their employees, officials, agents or partners, is barred from contracting with any unit of state or local government as a result of engaging in or being convicted of (1) bid-rigging in violation of 720 ILCS 5/33E-3; (2) bid-rotating in violation of 720 ILCS 5/33E-4; or (3) any similar offense of any state or of the United States of America that contains the same elements as the offense of bid-rigging or bid-rotating.

4. Neither the Disclosing Party nor any Affiliated Entity is listed on any of the following lists maintained by the Office of Foreign Assets Control of the U.S. Department of the Treasury or the Bureau of Industry and Security of the U.S. Department of Commerce or their successors: the Specially Designated Nationals List, the Denied Persons List, the Unverified List, the Entity List and the Debarred List.

5. The Disclosing Party understands and shall comply with (1) the applicable requirements of the Governmental Ethics Ordinance of the City, Title 2, Chapter 2-156 of the Municipal Code; and (2) all the applicable provisions of Chapter 2-56 of the Municipal Code (Office of the Inspector General).

6. If the Disclosing Party is unable to certify to any of the above statements in this Part B (Further Certifications), the Disclosing Party must explain below:

---

N/A

---

---

If the letters "NA," the word "None," or no response appears on the lines above, it will be conclusively presumed that the Disclosing Party certified to the above statements.

### C. CERTIFICATION OF STATUS AS FINANCIAL INSTITUTION

For purposes of this Part C, under Municipal Code Section 2-32-455(b), the term "financial institution" means a bank, savings and loan association, thrift, credit union, mortgage banker, mortgage broker, trust company, savings bank, investment bank, securities broker, municipal securities broker, securities dealer, municipal securities dealer, securities underwriter, municipal securities underwriter, investment trust, venture capital company, bank holding company, financial services holding company, or any licensee under the Consumer Installment Loan Act, the Sales Finance Agency Act, or the Residential Mortgage Licensing Act. However, "financial institution" specifically shall not include any entity whose predominant business is the providing of tax deferred, defined contribution, pension plans to public employees in accordance with Sections 403(b) and 457 of the Internal Revenue Code. (Additional definitions may be found in Municipal Code Section 2-32-455(b).)

#### 1. CERTIFICATION

The Disclosing Party certifies that the Disclosing Party (check one)

is  is not

a "financial institution" as defined in Section 2-32-455(b) of the Municipal Code.

#### 2. If the Disclosing Party IS a financial institution, then the Disclosing Party pledges:

"We are not and will not become a predatory lender as defined in Chapter 2-32 of the Municipal Code. We further pledge that none of our affiliates is, and none of them will become, a predatory lender as defined in Chapter 2-32 of the Municipal Code. We understand that becoming a predatory lender or becoming an affiliate of a predatory lender may result in the loss of the privilege of doing business with the City."

If the Disclosing Party is unable to make this pledge because it or any of its affiliates (as defined in Section 2-32-455(b) of the Municipal Code) is a predatory lender within the meaning of Chapter

2-32 of the Municipal Code, explain here (attach additional pages if necessary):

---

---

---

If the letters "NA," the word "None," or no response appears on the lines above, it will be conclusively presumed that the Disclosing Party certified to the above statements.

D. CERTIFICATION REGARDING INTEREST IN CITY BUSINESS

Any words or terms that are defined in Chapter 2-156 of the Municipal Code have the same meanings when used in this Part D.

1. In accordance with Section 2-156-110 of the Municipal Code: Does any official or employee of the City have a financial interest in his or her own name or in the name of any other person or entity in the Matter?

Yes  No

NOTE: If you checked "Yes" to Item D.1., proceed to Items D.2. and D.3. If you checked "No" to Item D.1., proceed to Part E.

2. Unless sold pursuant to a process of competitive bidding, or otherwise permitted, no City elected official or employee shall have a financial interest in his or her own name or in the name of any other person or entity in the purchase of any property that (i) belongs to the City, or (ii) is sold for taxes or assessments, or (iii) is sold by virtue of legal process at the suit of the City (collectively, "City Property Sale"). Compensation for property taken pursuant to the City's eminent domain power does not constitute a financial interest within the meaning of this Part D.

Does the Matter involve a City Property Sale?

Yes  No

3. If you checked "Yes" to Item D.1., provide the names and business addresses of the City officials or employees having such interest and identify the nature of such interest:

Name	Business Address	Nature of Interest
<hr/>		
<hr/>		
<hr/>		

4. The Disclosing Party further certifies that no prohibited financial interest in the Matter will be acquired by any City official or employee.

**E. CERTIFICATION REGARDING SLAVERY ERA BUSINESS**

The Disclosing Party has searched any and all records of the Disclosing Party and any and all predecessor entities for records of investments or profits from slavery, the slave industry, or slaveholder insurance policies from the slavery era (including insurance policies issued to slaveholders that provided coverage for damage to or injury or death of their slaves) and has disclosed in this EDS any and all such records to the City. In addition, the Disclosing Party must disclose the names of any and all slaves or slaveholders described in those records. Failure to comply with these disclosure requirements may make the Matter to which this EDS pertains voidable by the City.

Please check either 1. or 2. below. If the Disclosing Party checks 2., the Disclosing Party must disclose below or in an attachment to this EDS all requisite information as set forth in that paragraph 2.

X  1. The Disclosing Party verifies that (a) the Disclosing Party has searched any and all records of the Disclosing Party and any and all predecessor entities for records of investments or profits from slavery, the slave industry, or slaveholder insurance policies, and (b) the Disclosing Party has found no records of investments or profits from slavery, the slave industry, or slaveholder insurance policies and no records of names of any slaves or slaveholders.

\_\_\_\_ 2. The Disclosing Party verifies that, as a result of conducting the search in step 1(a) above, the Disclosing Party has found records relating to investments or profits from slavery, the slave industry, or slaveholder insurance policies and/or the names of any slaves or slaveholders. The Disclosing Party verifies that the following constitutes full disclosure of all such records:

---

---

---

---

**SECTION VI -- CERTIFICATIONS FOR FEDERALLY-FUNDED MATTERS**

**NOTE:** If the Matter is federally funded, complete this Section VI. If the Matter is not federally funded, proceed to Section VII.

**A. CERTIFICATION REGARDING LOBBYING**

1. List below the names of all persons or entities registered under the federal Lobbying Disclosure Act of 1995 who have made lobbying contacts on behalf of the Disclosing Party with respect to the Matter: (Begin list here, add sheets as necessary):

---

---

---

(If no explanation appears or begins on the lines above, or if the letters "NA" or if the word "None" appear, it will be conclusively presumed that the Disclosing Party means that NO persons or entities registered under the Lobbying Disclosure Act of 1995 have made lobbying contacts on behalf of the Disclosing Party with respect to the Matter.)

2. The Disclosing Party has not spent and will not expend any federally appropriated funds to pay any person or entity listed in Paragraph A.1. above for his or her lobbying activities or to pay any person or entity to influence or attempt to influence an officer or employee of any agency, as defined by applicable federal law, a member of Congress, an officer or employee of Congress, or an employee of a member of Congress, in connection with the award of any federally funded contract, making any federally funded grant or loan, entering into any cooperative agreement, or to extend, continue, renew, amend, or modify any federally funded contract, grant, loan, or cooperative agreement.

3. The Disclosing Party will submit an updated certification at the end of each calendar quarter in which there occurs any event that materially affects the accuracy of the statements and information set forth in paragraphs A.1. and A.2. above.

If the Matter is federally funded and any funds other than federally appropriated funds have been or will be paid to any person or entity for influencing or attempting to influence an officer or employee of any agency (as defined by applicable federal law), a member of Congress, an officer or employee of Congress, or an employee of a member of Congress in connection with the Matter, the Disclosing Party must complete and submit Standard Form-LLL, "Disclosure Form to Report Lobbying," in accordance with its instructions. The form may be obtained online from the federal Office of Management and Budget (OMB) web site at <http://www.whitehouse.gov/omb/grants/sflllin.pdf>, linked on the page [http://www.whitehouse.gov/omb/grants/grants\\_forms.html](http://www.whitehouse.gov/omb/grants/grants_forms.html).

4. The Disclosing Party certifies that either: (i) it is not an organization described in section 501(c)(4) of the Internal Revenue Code of 1986; or (ii) it is an organization described in section 501(c)(4) of the Internal Revenue Code of 1986 but has not engaged and will not engage in "Lobbying Activities".

5. If the Disclosing Party is the Applicant, the Disclosing Party must obtain certifications equal in form and substance to paragraphs A.1. through A.4. above from all subcontractors before it awards any subcontract and the Disclosing Party must maintain all such subcontractors' certifications for the duration of the Matter and must make such certifications promptly available to the City upon request.

## B. CERTIFICATION REGARDING EQUAL EMPLOYMENT OPPORTUNITY

If the Matter is federally funded, federal regulations require the Applicant and all proposed subcontractors to submit the following information with their bids or in writing at the outset of negotiations.

Is the Disclosing Party the Applicant?

Yes

No

If "Yes," answer the three questions below:

1. Have you developed and do you have on file affirmative action programs pursuant to applicable federal regulations? (See 41 CFR Part 60-2.)

Yes

No

2. Have you filed with the Joint Reporting Committee, the Director of the Office of Federal Contract Compliance Programs, or the Equal Employment Opportunity Commission all reports due under the applicable filing requirements?

Yes

No

3. Have you participated in any previous contracts or subcontracts subject to the equal opportunity clause?

Yes

No

If you checked "No" to question 1. or 2. above, please provide an explanation:

---

---

**SECTION VII -- ACKNOWLEDGMENTS, CONTRACT INCORPORATION, COMPLIANCE, PENALTIES, DISCLOSURE**

The Disclosing Party understands and agrees that:

A. By completing and filing this EDS, the Disclosing Party acknowledges and agrees, on behalf of itself and the persons or entities named in this EDS, that the City may investigate the creditworthiness of some or all of the persons or entities named in this EDS.

B. The certifications, disclosures, and acknowledgments contained in this EDS will become part of any contract or other agreement between the Applicant and the City in connection with the Matter, whether procurement, City assistance, or other City action, and are material inducements to the City's execution of any contract or taking other action with respect to the Matter. The Disclosing Party understands that it must comply with all statutes, ordinances, and regulations on which this EDS is based.

C. The City's Governmental Ethics and Campaign Financing Ordinances, Chapters 2-156 and 2-164 of the Municipal Code, impose certain duties and obligations on persons or entities seeking City contracts, work, business, or transactions. The full text of these ordinances and a training program is available on line at [www.cityofchicago.org/Ethics](http://www.cityofchicago.org/Ethics), and may also be obtained from the City's Board of Ethics, 740 N. Sedgwick St., Suite 500, Chicago, IL 60610, (312) 744-9660. The Disclosing Party must comply fully with the applicable ordinances.

D. If the City determines that any information provided in this EDS is false, incomplete or inaccurate, any contract or other agreement in connection with which it is submitted may be rescinded or be void or voidable, and the City may pursue any remedies under the contract or agreement (if not rescinded, void or voidable), at law, or in equity, including terminating the Disclosing Party's participation in the Matter and/or declining to allow the Disclosing Party to participate in other transactions with the City. Remedies at law for a false statement of material fact may include incarceration and an award to the City of treble damages.

E. It is the City's policy to make this document available to the public on its Internet site and/or upon request. Some or all of the information provided on this EDS and any attachments to this EDS may be made available to the public on the Internet, in response to a Freedom of Information Act request, or otherwise. By completing and signing this EDS, the Disclosing Party waives and releases any possible rights or claims which it may have against the City in connection with the public release of information contained in this EDS and also authorizes the City to verify the accuracy of any information submitted in this EDS.

F. The information provided in this EDS must be kept current. In the event of changes, the Disclosing Party must supplement this EDS up to the time the City takes action on the Matter. If the Matter is a contract being handled by the City's Department of Procurement Services, the Disclosing Party must update this EDS as the contract requires.

The Disclosing Party represents and warrants that:

G. The Disclosing Party has not withheld or reserved any disclosures as to economic interests in the Disclosing Party, or as to the Matter, or any information, data or plan as to the intended use or purpose for which the Applicant seeks City Council or other City agency action.

For purposes of the certifications in H.1. and H.2. below, the term "affiliate" means any person or entity that, directly or indirectly: controls the Disclosing Party, is controlled by the Disclosing Party, or is, with the Disclosing Party, under common control of another person or entity. Indicia of control include, without limitation: interlocking management or ownership; identity of interests among family members; shared facilities and equipment; common use of employees; or organization of a business entity following the ineligibility of a business entity to do business with the federal government or a state or local government, including the City, using substantially the same management, ownership, or principals as the ineligible entity.

H.1. The Disclosing Party is not delinquent in the payment of any tax administered by the Illinois Department of Revenue, nor are the Disclosing Party or its affiliates delinquent in paying any fine, fee, tax or other charge owed to the City. This includes, but is not limited to, all water charges, sewer charges, license fees, parking tickets, property taxes or sales taxes.

H.2. If the Disclosing Party is the Applicant, the Disclosing Party and its affiliates will not use, nor permit their subcontractors to use, any facility on the U.S. EPA's List of Violating Facilities in connection with the Matter for the duration of time that such facility remains on the list.



H.3 If the Disclosing Party is the Applicant, the Disclosing Party will obtain from any contractors/subcontractors hired or to be hired in connection with the Matter certifications equal in form and substance to those in H.1. and H.2. above and will not, without the prior written consent of the City, use any such contractor/subcontractor that does not provide such certifications or that the Disclosing Party has reason to believe has not provided or cannot provide truthful certifications.

NOTE: If the Disclosing Party cannot certify as to any of the items in H.1., H.2. or H.3. above, an explanatory statement must be attached to this EDS.

**CERTIFICATION**

Under penalty of perjury, the person signing below: (1) warrants that he/she is authorized to execute this EDS on behalf of the Disclosing Party, and (2) warrants that all certifications and statements contained in this EDS are true, accurate and complete as of the date furnished to the City.

Michael Slazas  
(Print or type name of Disclosing Party)

Date: 12/11/2023

By:   
(sign here)

Michael Slazas  
(Print or type name of person signing)

Manager - Renaissance Properties - IL, LLC  
(Print or type title of person signing)

Signed and sworn to before me on (date) 12/11/23, by Michael Slazas,  
at Cook County, IL (state).

 Notary Public.

Commission expires: 7/29/26



**CITY OF CHICAGO  
ECONOMIC DISCLOSURE STATEMENT  
AND AFFIDAVIT**

**SECTION I -- GENERAL INFORMATION**

A. Legal name of Disclosing Party submitting this EDS. Include d/b/a/ if applicable:

Lisa Ann Slazas

**Check ONE of the following three boxes:**

Indicate whether Disclosing Party submitting this EDS is:

1.  the Applicant

OR

2.  a legal entity holding a direct or indirect interest in the Applicant. State the legal name of the Applicant in which Disclosing Party holds an interest: Renaissance Properties - IL, LLC

OR

3.  a specified legal entity with a right of control (see Section II.B.1.b.) State the legal name of the entity in which Disclosing Party holds a right of control: \_\_\_\_\_

B. Business address of Disclosing Party: 6236 S Greenwood Ave, Ground Fl Apt  
Chicago, IL 60637

C. Telephone: 312-315-7293 Fax: \_\_\_\_\_ Email: lslazas@comcast.net

D. Name of contact person: Lisa Slazas

E. Federal Employer Identification No. (if you have one): \_\_\_\_\_

F. Brief description of contract, transaction or other undertaking (referred to below as the "Matter") to which this EDS pertains. (Include project number and location of property, if applicable):

1534 E 66th Pl - Chicago Lakefront Protection Review

G. Which City agency or department is requesting this EDS? Chicago Plan Commission

If the Matter is a contract being handled by the City's Department of Procurement Services, please complete the following:

Specification # \_\_\_\_\_ and Contract # \_\_\_\_\_

**SECTION II -- DISCLOSURE OF OWNERSHIP INTERESTS**

**A. NATURE OF DISCLOSING PARTY**

1. Indicate the nature of the Disclosing Party:

- |   |  |
|---|--|
| <input checked="" type="checkbox"/> Person                        | <input type="checkbox"/> Limited liability company*      |
| <input type="checkbox"/> Publicly registered business corporation | <input type="checkbox"/> Limited liability partnership*  |
| <input type="checkbox"/> Privately held business corporation      | <input type="checkbox"/> Joint venture*                  |
| <input type="checkbox"/> Sole proprietorship                      | <input type="checkbox"/> Not-for-profit corporation      |
| <input type="checkbox"/> General partnership*                     | (Is the not-for-profit corporation also a 501(c)(3))?    |
| <input type="checkbox"/> Limited partnership*                     | <input type="checkbox"/> Yes <input type="checkbox"/> No |
| <input type="checkbox"/> Trust                                    | <input type="checkbox"/> Other (please specify)          |

\* Note B.1.b below.

2. For legal entities, the state (or foreign country) of incorporation or organization, if applicable:

---

3. For legal entities not organized in the State of Illinois: Has the organization registered to do business in the State of Illinois as a foreign entity?

- Yes  No  N/A

**B. IF THE DISCLOSING PARTY IS A LEGAL ENTITY:**

1.a. List below the full names and titles of all executive officers and all directors of the entity. For not-for-profit corporations, also list below all members, if any, which are legal entities. If there are no such members, write "no members." For trusts, estates or other similar entities, list below the legal titleholder(s).

Name	Title
<hr/>	<hr/>
<hr/>	<hr/>
<hr/>	<hr/>
<hr/>	<hr/>

1.b. If you checked "General partnership," "Limited partnership," "Limited liability company," "Limited liability partnership" or "Joint venture" in response to Item A.1. above (Nature of Disclosing Party), list below the name and title of each general partner, managing member, manager or

any other person or entity that controls the day-to-day management of the Disclosing Party. **NOTE:** Each legal entity listed below must submit an EDS on its own behalf.

Name	Title

2. Please provide the following information concerning each person or entity having a direct or indirect beneficial interest (including ownership) in excess of 7.5% of the Disclosing Party. Examples of such an interest include shares in a corporation, partnership interest in a partnership or joint venture, interest of a member or manager in a limited liability company, or interest of a beneficiary of a trust, estate or other similar entity. If none, state "None." **NOTE:** Pursuant to Section 2-154-030 of the Municipal Code of Chicago ("Municipal Code"), the City may require any such additional information from any applicant which is reasonably intended to achieve full disclosure.

Name	Business Address	Percentage Interest in the Disclosing Party

**SECTION III -- BUSINESS RELATIONSHIPS WITH CITY ELECTED OFFICIALS**

Has the Disclosing Party had a "business relationship," as defined in Chapter 2-156 of the Municipal Code, with any City elected official in the 12 months before the date this EDS is signed?

Yes                       No

If yes, please identify below the name(s) of such City elected official(s) and describe such relationship(s):

\_\_\_\_\_

\_\_\_\_\_

**SECTION IV -- DISCLOSURE OF SUBCONTRACTORS AND OTHER RETAINED PARTIES**

The Disclosing Party must disclose the name and business address of each subcontractor, attorney, lobbyist, accountant, consultant and any other person or entity whom the Disclosing Party has retained or expects to retain in connection with the Matter, as well as the nature of the relationship, and the total

amount of the fees paid or estimated to be paid. The Disclosing Party is not required to disclose employees who are paid solely through the Disclosing Party's regular payroll.

“Lobbyist” means any person or entity who undertakes to influence any legislative or administrative action on behalf of any person or entity other than: (1) a not-for-profit entity, on an unpaid basis, or (2) himself. “Lobbyist” also means any person or entity any part of whose duties as an employee of another includes undertaking to influence any legislative or administrative action.

If the Disclosing Party is uncertain whether a disclosure is required under this Section, the Disclosing Party must either ask the City whether disclosure is required or make the disclosure.

Name (indicate whether retained or anticipated to be retained)	Business Address	Relationship to Disclosing Party (subcontractor, attorney, lobbyist, etc.)	Fees (indicate whether paid or estimated)
---	---------------------	---	--

---

---

---

---

(Add sheets if necessary)

Check here if the Disclosing party has not retained, nor expects to retain, any such persons or entities.

**SECTION V -- CERTIFICATIONS**

**A. COURT-ORDERED CHILD SUPPORT COMPLIANCE**

Under Municipal Code Section 2-92-415, substantial owners of business entities that contract with the City must remain in compliance with their child support obligations throughout the term of the contract.

Has any person who directly or indirectly owns 10% or more of the Disclosing Party been declared in arrearage on any child support obligations by any Illinois court of competent jurisdiction?

Yes       No       No person owns 10% or more of the Disclosing Party.

If “Yes,” has the person entered into a court-approved agreement for payment of all support owed and is the person in compliance with that agreement?

Yes       No

## B. FURTHER CERTIFICATIONS

1. The Disclosing Party and, if the Disclosing Party is a legal entity, all of those persons or entities identified in Section II.B.1. of this EDS:

- a. are not presently debarred, suspended, proposed for debarment, declared ineligible or voluntarily excluded from any transactions by any federal, state or local unit of government;
- b. have not, within a five-year period preceding the date of this EDS, been convicted of a criminal offense, adjudged guilty, or had a civil judgment rendered against them in connection with: obtaining, attempting to obtain, or performing a public (federal, state or local) transaction or contract under a public transaction; a violation of federal or state antitrust statutes; fraud; embezzlement; theft; forgery; bribery; falsification or destruction of records; making false statements; or receiving stolen property;
- c. are not presently indicted for or otherwise criminally or civilly charged by a governmental entity (federal, state or local) with commission of any of the offenses enumerated in clause B.1.b. of this Section V;
- d. have not, within a five-year period preceding the date of this EDS, had one or more public transactions (federal, state or local) terminated for cause or default; and
- e. have not, within a five-year period preceding the date of this EDS, been convicted, adjudged guilty, or found liable in a civil proceeding, or in any criminal or civil action, including actions concerning environmental violations, instituted by the City or by the federal government, any state, or any other unit of local government.

2. The certifications in subparts 2, 3 and 4 concern:

- the Disclosing Party;
- any "Applicable Party" (meaning any party participating in the performance of the Matter, including but not limited to any persons or legal entities disclosed under Section IV, "Disclosure of Subcontractors and Other Retained Parties");
- any "Affiliated Entity" (meaning a person or entity that, directly or indirectly: controls the Disclosing Party, is controlled by the Disclosing Party, or is, with the Disclosing Party, under common control of another person or entity. Indicia of control include, without limitation: interlocking management or ownership; identity of interests among family members, shared facilities and equipment; common use of employees; or organization of a business entity following the ineligibility of a business entity to do business with federal or state or local government, including the City, using substantially the same management, ownership, or principals as the ineligible entity); with respect to Applicable Parties, the term Affiliated Entity means a person or entity that directly or indirectly controls the Applicable Party, is controlled by it, or, with the Applicable Party, is under common control of another person or entity;

- any responsible official of the Disclosing Party, any Applicable Party or any Affiliated Entity or any other official, agent or employee of the Disclosing Party, any Applicable Party or any Affiliated Entity, acting pursuant to the direction or authorization of a responsible official of the Disclosing Party, any Applicable Party or any Affiliated Entity (collectively "Agents").

Neither the Disclosing Party, nor any Applicable Party, nor any Affiliated Entity of either the Disclosing Party or any Applicable Party nor any Agents have, during the five years before the date this EDS is signed, or, with respect to an Applicable Party, an Affiliated Entity, or an Affiliated Entity of an Applicable Party during the five years before the date of such Applicable Party's or Affiliated Entity's contract or engagement in connection with the Matter:

- a. bribed or attempted to bribe, or been convicted or adjudged guilty of bribery or attempting to bribe, a public officer or employee of the City, the State of Illinois, or any agency of the federal government or of any state or local government in the United States of America, in that officer's or employee's official capacity;
- b. agreed or colluded with other bidders or prospective bidders, or been a party to any such agreement, or been convicted or adjudged guilty of agreement or collusion among bidders or prospective bidders, in restraint of freedom of competition by agreement to bid a fixed price or otherwise; or
- c. made an admission of such conduct described in a. or b. above that is a matter of record, but have not been prosecuted for such conduct; or
- d. violated the provisions of Municipal Code Section 2-92-610 (Living Wage Ordinance).

3. Neither the Disclosing Party, Affiliated Entity or Applicable Party, or any of their employees, officials, agents or partners, is barred from contracting with any unit of state or local government as a result of engaging in or being convicted of (1) bid-rigging in violation of 720 ILCS 5/33E-3; (2) bid-rotating in violation of 720 ILCS 5/33E-4; or (3) any similar offense of any state or of the United States of America that contains the same elements as the offense of bid-rigging or bid-rotating.

4. Neither the Disclosing Party nor any Affiliated Entity is listed on any of the following lists maintained by the Office of Foreign Assets Control of the U.S. Department of the Treasury or the Bureau of Industry and Security of the U.S. Department of Commerce or their successors: the Specially Designated Nationals List, the Denied Persons List, the Unverified List, the Entity List and the Debarred List.

5. The Disclosing Party understands and shall comply with (1) the applicable requirements of the Governmental Ethics Ordinance of the City, Title 2, Chapter 2-156 of the Municipal Code; and (2) all the applicable provisions of Chapter 2-56 of the Municipal Code (Office of the Inspector General).



6. If the Disclosing Party is unable to certify to any of the above statements in this Part B (Further Certifications), the Disclosing Party must explain below:

N/A

If the letters "NA," the word "None," or no response appears on the lines above, it will be conclusively presumed that the Disclosing Party certified to the above statements.

C. CERTIFICATION OF STATUS AS FINANCIAL INSTITUTION

For purposes of this Part C, under Municipal Code Section 2-32-455(b), the term "financial institution" means a bank, savings and loan association, thrift, credit union, mortgage banker, mortgage broker, trust company, savings bank, investment bank, securities broker, municipal securities broker, securities dealer, municipal securities dealer, securities underwriter, municipal securities underwriter, investment trust, venture capital company, bank holding company, financial services holding company, or any licensee under the Consumer Installment Loan Act, the Sales Finance Agency Act, or the Residential Mortgage Licensing Act. However, "financial institution" specifically shall not include any entity whose predominant business is the providing of tax deferred, defined contribution, pension plans to public employees in accordance with Sections 403(b) and 457 of the Internal Revenue Code. (Additional definitions may be found in Municipal Code Section 2-32-455(b).)

1. CERTIFICATION

The Disclosing Party certifies that the Disclosing Party (check one)

is  is not

a "financial institution" as defined in Section 2-32-455(b) of the Municipal Code.

2. If the Disclosing Party IS a financial institution, then the Disclosing Party pledges:

"We are not and will not become a predatory lender as defined in Chapter 2-32 of the Municipal Code. We further pledge that none of our affiliates is, and none of them will become, a predatory lender as defined in Chapter 2-32 of the Municipal Code. We understand that becoming a predatory lender or becoming an affiliate of a predatory lender may result in the loss of the privilege of doing business with the City."

If the Disclosing Party is unable to make this pledge because it or any of its affiliates (as defined in Section 2-32-455(b) of the Municipal Code) is a predatory lender within the meaning of Chapter

2-32 of the Municipal Code, explain here (attach additional pages if necessary):

---

---

---

If the letters "NA," the word "None," or no response appears on the lines above, it will be conclusively presumed that the Disclosing Party certified to the above statements.

**D. CERTIFICATION REGARDING INTEREST IN CITY BUSINESS**

Any words or terms that are defined in Chapter 2-156 of the Municipal Code have the same meanings when used in this Part D.

1. In accordance with Section 2-156-110 of the Municipal Code: Does any official or employee of the City have a financial interest in his or her own name or in the name of any other person or entity in the Matter?

Yes  No

NOTE: If you checked "Yes" to Item D.1., proceed to Items D.2. and D.3. If you checked "No" to Item D.1., proceed to Part E.

2. Unless sold pursuant to a process of competitive bidding, or otherwise permitted, no City elected official or employee shall have a financial interest in his or her own name or in the name of any other person or entity in the purchase of any property that (i) belongs to the City, or (ii) is sold for taxes or assessments, or (iii) is sold by virtue of legal process at the suit of the City (collectively, "City Property Sale"). Compensation for property taken pursuant to the City's eminent domain power does not constitute a financial interest within the meaning of this Part D.

Does the Matter involve a City Property Sale?

Yes  No

3. If you checked "Yes" to Item D.1., provide the names and business addresses of the City officials or employees having such interest and identify the nature of such interest:

Name	Business Address	Nature of Interest

4. The Disclosing Party further certifies that no prohibited financial interest in the Matter will be acquired by any City official or employee.

**E. CERTIFICATION REGARDING SLAVERY ERA BUSINESS**

The Disclosing Party has searched any and all records of the Disclosing Party and any and all predecessor entities for records of investments or profits from slavery, the slave industry, or slaveholder insurance policies from the slavery era (including insurance policies issued to slaveholders that provided coverage for damage to or injury or death of their slaves) and has disclosed in this EDS any and all such records to the City. In addition, the Disclosing Party must disclose the names of any and all slaves or slaveholders described in those records. Failure to comply with these disclosure requirements may make the Matter to which this EDS pertains voidable by the City.

Please check either 1. or 2. below. If the Disclosing Party checks 2., the Disclosing Party must disclose below or in an attachment to this EDS all requisite information as set forth in that paragraph 2.

X  1. The Disclosing Party verifies that (a) the Disclosing Party has searched any and all records of the Disclosing Party and any and all predecessor entities for records of investments or profits from slavery, the slave industry, or slaveholder insurance policies, and (b) the Disclosing Party has found no records of investments or profits from slavery, the slave industry, or slaveholder insurance policies and no records of names of any slaves or slaveholders.

\_\_\_\_ 2. The Disclosing Party verifies that, as a result of conducting the search in step 1(a) above, the Disclosing Party has found records relating to investments or profits from slavery, the slave industry, or slaveholder insurance policies and/or the names of any slaves or slaveholders. The Disclosing Party verifies that the following constitutes full disclosure of all such records:

---

---

---

---

**SECTION VI -- CERTIFICATIONS FOR FEDERALLY-FUNDED MATTERS**

**NOTE:** If the Matter is federally funded, complete this Section VI. If the Matter is not federally funded, proceed to Section VII.

**A. CERTIFICATION REGARDING LOBBYING**

1. List below the names of all persons or entities registered under the federal Lobbying Disclosure Act of 1995 who have made lobbying contacts on behalf of the Disclosing Party with respect to the Matter: (Begin list here, add sheets as necessary):

---

---

---

(If no explanation appears or begins on the lines above, or if the letters "NA" or if the word "None" appear, it will be conclusively presumed that the Disclosing Party means that NO persons or entities registered under the Lobbying Disclosure Act of 1995 have made lobbying contacts on behalf of the Disclosing Party with respect to the Matter.)

2. The Disclosing Party has not spent and will not expend any federally appropriated funds to pay any person or entity listed in Paragraph A.1. above for his or her lobbying activities or to pay any person or entity to influence or attempt to influence an officer or employee of any agency, as defined by applicable federal law, a member of Congress, an officer or employee of Congress, or an employee of a member of Congress, in connection with the award of any federally funded contract, making any federally funded grant or loan, entering into any cooperative agreement, or to extend, continue, renew, amend, or modify any federally funded contract, grant, loan, or cooperative agreement.

3. The Disclosing Party will submit an updated certification at the end of each calendar quarter in which there occurs any event that materially affects the accuracy of the statements and information set forth in paragraphs A.1. and A.2. above.

If the Matter is federally funded and any funds other than federally appropriated funds have been or will be paid to any person or entity for influencing or attempting to influence an officer or employee of any agency (as defined by applicable federal law), a member of Congress, an officer or employee of Congress, or an employee of a member of Congress in connection with the Matter, the Disclosing Party must complete and submit Standard Form-LLL, "Disclosure Form to Report Lobbying," in accordance with its instructions. The form may be obtained online from the federal Office of Management and Budget (OMB) web site at <http://www.whitehouse.gov/omb/grants/sflllin.pdf>, linked on the page [http://www.whitehouse.gov/omb/grants/grants\\_forms.html](http://www.whitehouse.gov/omb/grants/grants_forms.html).

4. The Disclosing Party certifies that either: (i) it is not an organization described in section 501(c)(4) of the Internal Revenue Code of 1986; or (ii) it is an organization described in section 501(c)(4) of the Internal Revenue Code of 1986 but has not engaged and will not engage in "Lobbying Activities".

5. If the Disclosing Party is the Applicant, the Disclosing Party must obtain certifications equal in form and substance to paragraphs A.1. through A.4. above from all subcontractors before it awards any subcontract and the Disclosing Party must maintain all such subcontractors' certifications for the duration of the Matter and must make such certifications promptly available to the City upon request.

## B. CERTIFICATION REGARDING EQUAL EMPLOYMENT OPPORTUNITY

If the Matter is federally funded, federal regulations require the Applicant and all proposed subcontractors to submit the following information with their bids or in writing at the outset of negotiations.

Is the Disclosing Party the Applicant?

Yes

No

If "Yes," answer the three questions below:

1. Have you developed and do you have on file affirmative action programs pursuant to applicable federal regulations? (See 41 CFR Part 60-2.)

Yes

No

2. Have you filed with the Joint Reporting Committee, the Director of the Office of Federal Contract Compliance Programs, or the Equal Employment Opportunity Commission all reports due under the applicable filing requirements?

Yes

No

3. Have you participated in any previous contracts or subcontracts subject to the equal opportunity clause?

Yes

No

If you checked "No" to question 1. or 2. above, please provide an explanation:

---

---

## **SECTION VII -- ACKNOWLEDGMENTS, CONTRACT INCORPORATION, COMPLIANCE, PENALTIES, DISCLOSURE**

The Disclosing Party understands and agrees that:

A. By completing and filing this EDS, the Disclosing Party acknowledges and agrees, on behalf of itself and the persons or entities named in this EDS, that the City may investigate the creditworthiness of some or all of the persons or entities named in this EDS.

B. The certifications, disclosures, and acknowledgments contained in this EDS will become part of any contract or other agreement between the Applicant and the City in connection with the Matter, whether procurement, City assistance, or other City action, and are material inducements to the City's execution of any contract or taking other action with respect to the Matter. The Disclosing Party understands that it must comply with all statutes, ordinances, and regulations on which this EDS is based.

C. The City's Governmental Ethics and Campaign Financing Ordinances, Chapters 2-156 and 2-164 of the Municipal Code, impose certain duties and obligations on persons or entities seeking City contracts, work, business, or transactions. The full text of these ordinances and a training program is available on line at [www.cityofchicago.org/Ethics](http://www.cityofchicago.org/Ethics), and may also be obtained from the City's Board of Ethics, 740 N. Sedgwick St., Suite 500, Chicago, IL 60610, (312) 744-9660. The Disclosing Party must comply fully with the applicable ordinances.

D. If the City determines that any information provided in this EDS is false, incomplete or inaccurate, any contract or other agreement in connection with which it is submitted may be rescinded or be void or voidable, and the City may pursue any remedies under the contract or agreement (if not rescinded, void or voidable), at law, or in equity, including terminating the Disclosing Party's participation in the Matter and/or declining to allow the Disclosing Party to participate in other transactions with the City. Remedies at law for a false statement of material fact may include incarceration and an award to the City of treble damages.

E. It is the City's policy to make this document available to the public on its Internet site and/or upon request. Some or all of the information provided on this EDS and any attachments to this EDS may be made available to the public on the Internet, in response to a Freedom of Information Act request, or otherwise. By completing and signing this EDS, the Disclosing Party waives and releases any possible rights or claims which it may have against the City in connection with the public release of information contained in this EDS and also authorizes the City to verify the accuracy of any information submitted in this EDS.

F. The information provided in this EDS must be kept current. In the event of changes, the Disclosing Party must supplement this EDS up to the time the City takes action on the Matter. If the Matter is a contract being handled by the City's Department of Procurement Services, the Disclosing Party must update this EDS as the contract requires.

The Disclosing Party represents and warrants that:

G. The Disclosing Party has not withheld or reserved any disclosures as to economic interests in the Disclosing Party, or as to the Matter, or any information, data or plan as to the intended use or purpose for which the Applicant seeks City Council or other City agency action.

For purposes of the certifications in H.1. and H.2. below, the term "affiliate" means any person or entity that, directly or indirectly: controls the Disclosing Party, is controlled by the Disclosing Party, or is, with the Disclosing Party, under common control of another person or entity. Indicia of control include, without limitation: interlocking management or ownership; identity of interests among family members; shared facilities and equipment; common use of employees; or organization of a business entity following the ineligibility of a business entity to do business with the federal government or a state or local government, including the City, using substantially the same management, ownership, or principals as the ineligible entity.

H.1. The Disclosing Party is not delinquent in the payment of any tax administered by the Illinois Department of Revenue, nor are the Disclosing Party or its affiliates delinquent in paying any fine, fee, tax or other charge owed to the City. This includes, but is not limited to, all water charges, sewer charges, license fees, parking tickets, property taxes or sales taxes.

H.2. If the Disclosing Party is the Applicant, the Disclosing Party and its affiliates will not use, nor permit their subcontractors to use, any facility on the U.S. EPA's List of Violating Facilities in connection with the Matter for the duration of time that such facility remains on the list.



H.3 If the Disclosing Party is the Applicant, the Disclosing Party will obtain from any contractors/subcontractors hired or to be hired in connection with the Matter certifications equal in form and substance to those in H.1. and H.2. above and will not, without the prior written consent of the City, use any such contractor/subcontractor that does not provide such certifications or that the Disclosing Party has reason to believe has not provided or cannot provide truthful certifications.

NOTE: If the Disclosing Party cannot certify as to any of the items in H.1., H.2. or H.3. above, an explanatory statement must be attached to this EDS.

**CERTIFICATION**

Under penalty of perjury, the person signing below: (1) warrants that he/she is authorized to execute this EDS on behalf of the Disclosing Party, and (2) warrants that all certifications and statements contained in this EDS are true, accurate and complete as of the date furnished to the City.

Lisa Ann Slazas  
(Print or type name of Disclosing Party)

Date: 12/11/23

By: *Lisa Ann Slazas*  
(sign here)

Lisa Ann Slazas  
(Print or type name of person signing)

Manager - Renaissance Properties - IL, LLC  
(Print or type title of person signing)

Signed and sworn to before me on (date) 12/11/23, by Lisa Ann Slazas,  
at Cook County, IL (state).

*H. Hill* Notary Public.

Commission expires: 7/29/26.





**CITY OF CHICAGO  
ECONOMIC DISCLOSURE STATEMENT  
AND AFFIDAVIT**

**SECTION I -- GENERAL INFORMATION**

A. Legal name of Disclosing Party submitting this EDS. Include d/b/a/ if applicable:

Andrew J Arnold

**Check ONE of the following three boxes:**

Indicate whether Disclosing Party submitting this EDS is:

1.  the Applicant  
OR
2.  a legal entity holding a direct or indirect interest in the Applicant. State the legal name of the Applicant in which Disclosing Party holds an interest: Renaissance Properties - IL, LLC  
OR
3.  a specified legal entity with a right of control (see Section II.B.1.b.) State the legal name of the entity in which Disclosing Party holds a right of control: \_\_\_\_\_

B. Business address of Disclosing Party: 1539 Sand Creek Dr  
Chesterton, IN 46304

C. Telephone: 219-688-7179 Fax: \_\_\_\_\_ Email: aarnold@pcsog.com

D. Name of contact person: Andrew Arnold

E. Federal Employer Identification No. (if you have one): \_\_\_\_\_

F. Brief description of contract, transaction or other undertaking (referred to below as the "Matter") to which this EDS pertains. (Include project number and location of property, if applicable):

1534 E 66th Pl - Chicago Lakefront Protection Review

G. Which City agency or department is requesting this EDS? Chicago Plan Commission

If the Matter is a contract being handled by the City's Department of Procurement Services, please complete the following:

Specification # \_\_\_\_\_ and Contract # \_\_\_\_\_

**SECTION II -- DISCLOSURE OF OWNERSHIP INTERESTS**

**A. NATURE OF DISCLOSING PARTY**

1. Indicate the nature of the Disclosing Party:

- |   |  |
|---|--|
| <input checked="" type="checkbox"/> Person                        | <input type="checkbox"/> Limited liability company*      |
| <input type="checkbox"/> Publicly registered business corporation | <input type="checkbox"/> Limited liability partnership*  |
| <input type="checkbox"/> Privately held business corporation      | <input type="checkbox"/> Joint venture*                  |
| <input type="checkbox"/> Sole proprietorship                      | <input type="checkbox"/> Not-for-profit corporation      |
| <input type="checkbox"/> General partnership*                     | (Is the not-for-profit corporation also a 501(c)(3))?    |
| <input type="checkbox"/> Limited partnership*                     | <input type="checkbox"/> Yes <input type="checkbox"/> No |
| <input type="checkbox"/> Trust                                    | <input type="checkbox"/> Other (please specify)          |

\* Note B.1.b below.

2. For legal entities, the state (or foreign country) of incorporation or organization, if applicable:

---

3. For legal entities not organized in the State of Illinois: Has the organization registered to do business in the State of Illinois as a foreign entity?

- Yes  No  N/A

**B. IF THE DISCLOSING PARTY IS A LEGAL ENTITY:**

1.a. List below the full names and titles of all executive officers and all directors of the entity. For not-for-profit corporations, also list below all members, if any, which are legal entities. If there are no such members, write "no members." For trusts, estates or other similar entities, list below the legal titleholder(s).

Name	Title
<hr/>	<hr/>
<hr/>	<hr/>
<hr/>	<hr/>
<hr/>	<hr/>

1.b. If you checked "General partnership," "Limited partnership," "Limited liability company," "Limited liability partnership" or "Joint venture" in response to Item A.1. above (Nature of Disclosing Party), list below the name and title of each general partner, managing member, manager or

any other person or entity that controls the day-to-day management of the Disclosing Party. **NOTE:** Each legal entity listed below must submit an EDS on its own behalf.

Name	Title
_____	_____
_____	_____
_____	_____

2. Please provide the following information concerning each person or entity having a direct or indirect beneficial interest (including ownership) in excess of 7.5% of the Disclosing Party. Examples of such an interest include shares in a corporation, partnership interest in a partnership or joint venture, interest of a member or manager in a limited liability company, or interest of a beneficiary of a trust, estate or other similar entity. If none, state "None." **NOTE:** Pursuant to Section 2-154-030 of the Municipal Code of Chicago ("Municipal Code"), the City may require any such additional information from any applicant which is reasonably intended to achieve full disclosure.

Name	Business Address	Percentage Interest in the Disclosing Party
_____	_____	_____
_____	_____	_____
_____	_____	_____

**SECTION III -- BUSINESS RELATIONSHIPS WITH CITY ELECTED OFFICIALS**

Has the Disclosing Party had a "business relationship," as defined in Chapter 2-156 of the Municipal Code, with any City elected official in the 12 months before the date this EDS is signed?

Yes                       No

If yes, please identify below the name(s) of such City elected official(s) and describe such relationship(s):

\_\_\_\_\_

\_\_\_\_\_

**SECTION IV -- DISCLOSURE OF SUBCONTRACTORS AND OTHER RETAINED PARTIES**

The Disclosing Party must disclose the name and business address of each subcontractor, attorney, lobbyist, accountant, consultant and any other person or entity whom the Disclosing Party has retained or expects to retain in connection with the Matter, as well as the nature of the relationship, and the total

amount of the fees paid or estimated to be paid. The Disclosing Party is not required to disclose employees who are paid solely through the Disclosing Party's regular payroll.

“Lobbyist” means any person or entity who undertakes to influence any legislative or administrative action on behalf of any person or entity other than: (1) a not-for-profit entity, on an unpaid basis, or (2) himself. “Lobbyist” also means any person or entity any part of whose duties as an employee of another includes undertaking to influence any legislative or administrative action.

If the Disclosing Party is uncertain whether a disclosure is required under this Section, the Disclosing Party must either ask the City whether disclosure is required or make the disclosure.

Name (indicate whether retained or anticipated to be retained)	Business Address	Relationship to Disclosing Party (subcontractor, attorney, lobbyist, etc.)	Fees (indicate whether paid or estimated)
---	---------------------	---	--

---

---

---

---

(Add sheets if necessary)

Check here if the Disclosing party has not retained, nor expects to retain, any such persons or entities.

## SECTION V -- CERTIFICATIONS

### A. COURT-ORDERED CHILD SUPPORT COMPLIANCE

Under Municipal Code Section 2-92-415, substantial owners of business entities that contract with the City must remain in compliance with their child support obligations throughout the term of the contract.

Has any person who directly or indirectly owns 10% or more of the Disclosing Party been declared in arrearage on any child support obligations by any Illinois court of competent jurisdiction?

Yes       No       No person owns 10% or more of the Disclosing Party.

If “Yes,” has the person entered into a court-approved agreement for payment of all support owed and is the person in compliance with that agreement?

Yes       No

## B. FURTHER CERTIFICATIONS

1. The Disclosing Party and, if the Disclosing Party is a legal entity, all of those persons or entities identified in Section II.B.1. of this EDS:

- a. are not presently debarred, suspended, proposed for debarment, declared ineligible or voluntarily excluded from any transactions by any federal, state or local unit of government;
- b. have not, within a five-year period preceding the date of this EDS, been convicted of a criminal offense, adjudged guilty, or had a civil judgment rendered against them in connection with: obtaining, attempting to obtain, or performing a public (federal, state or local) transaction or contract under a public transaction; a violation of federal or state antitrust statutes; fraud; embezzlement; theft; forgery; bribery; falsification or destruction of records; making false statements; or receiving stolen property;
- c. are not presently indicted for or otherwise criminally or civilly charged by a governmental entity (federal, state or local) with commission of any of the offenses enumerated in clause B.1.b. of this Section V;
- d. have not, within a five-year period preceding the date of this EDS, had one or more public transactions (federal, state or local) terminated for cause or default; and
- e. have not, within a five-year period preceding the date of this EDS, been convicted, adjudged guilty, or found liable in a civil proceeding, or in any criminal or civil action, including actions concerning environmental violations, instituted by the City or by the federal government, any state, or any other unit of local government.

2. The certifications in subparts 2, 3 and 4 concern:

- the Disclosing Party;
- any "Applicable Party" (meaning any party participating in the performance of the Matter, including but not limited to any persons or legal entities disclosed under Section IV, "Disclosure of Subcontractors and Other Retained Parties");
- any "Affiliated Entity" (meaning a person or entity that, directly or indirectly: controls the Disclosing Party, is controlled by the Disclosing Party, or is, with the Disclosing Party, under common control of another person or entity. Indicia of control include, without limitation: interlocking management or ownership; identity of interests among family members, shared facilities and equipment; common use of employees; or organization of a business entity following the ineligibility of a business entity to do business with federal or state or local government, including the City, using substantially the same management, ownership, or principals as the ineligible entity); with respect to Applicable Parties, the term Affiliated Entity means a person or entity that directly or indirectly controls the Applicable Party, is controlled by it, or, with the Applicable Party, is under common control of another person or entity;

- any responsible official of the Disclosing Party, any Applicable Party or any Affiliated Entity or any other official, agent or employee of the Disclosing Party, any Applicable Party or any Affiliated Entity, acting pursuant to the direction or authorization of a responsible official of the Disclosing Party, any Applicable Party or any Affiliated Entity (collectively "Agents").

Neither the Disclosing Party, nor any Applicable Party, nor any Affiliated Entity of either the Disclosing Party or any Applicable Party nor any Agents have, during the five years before the date this EDS is signed, or, with respect to an Applicable Party, an Affiliated Entity, or an Affiliated Entity of an Applicable Party during the five years before the date of such Applicable Party's or Affiliated Entity's contract or engagement in connection with the Matter:

- a. bribed or attempted to bribe, or been convicted or adjudged guilty of bribery or attempting to bribe, a public officer or employee of the City, the State of Illinois, or any agency of the federal government or of any state or local government in the United States of America, in that officer's or employee's official capacity;
- b. agreed or colluded with other bidders or prospective bidders, or been a party to any such agreement, or been convicted or adjudged guilty of agreement or collusion among bidders or prospective bidders, in restraint of freedom of competition by agreement to bid a fixed price or otherwise; or
- c. made an admission of such conduct described in a. or b. above that is a matter of record, but have not been prosecuted for such conduct; or
- d. violated the provisions of Municipal Code Section 2-92-610 (Living Wage Ordinance).

3. Neither the Disclosing Party, Affiliated Entity or Applicable Party, or any of their employees, officials, agents or partners, is barred from contracting with any unit of state or local government as a result of engaging in or being convicted of (1) bid-rigging in violation of 720 ILCS 5/33E-3; (2) bid-rotating in violation of 720 ILCS 5/33E-4; or (3) any similar offense of any state or of the United States of America that contains the same elements as the offense of bid-rigging or bid-rotating.

4. Neither the Disclosing Party nor any Affiliated Entity is listed on any of the following lists maintained by the Office of Foreign Assets Control of the U.S. Department of the Treasury or the Bureau of Industry and Security of the U.S. Department of Commerce or their successors: the Specially Designated Nationals List, the Denied Persons List, the Unverified List, the Entity List and the Debarred List.

5. The Disclosing Party understands and shall comply with (1) the applicable requirements of the Governmental Ethics Ordinance of the City, Title 2, Chapter 2-156 of the Municipal Code; and (2) all the applicable provisions of Chapter 2-56 of the Municipal Code (Office of the Inspector General).

6. If the Disclosing Party is unable to certify to any of the above statements in this Part B (Further Certifications), the Disclosing Party must explain below:

N/A

If the letters "NA," the word "None," or no response appears on the lines above, it will be conclusively presumed that the Disclosing Party certified to the above statements.

C. CERTIFICATION OF STATUS AS FINANCIAL INSTITUTION

For purposes of this Part C, under Municipal Code Section 2-32-455(b), the term "financial institution" means a bank, savings and loan association, thrift, credit union, mortgage banker, mortgage broker, trust company, savings bank, investment bank, securities broker, municipal securities broker, securities dealer, municipal securities dealer, securities underwriter, municipal securities underwriter, investment trust, venture capital company, bank holding company, financial services holding company, or any licensee under the Consumer Installment Loan Act, the Sales Finance Agency Act, or the Residential Mortgage Licensing Act. However, "financial institution" specifically shall not include any entity whose predominant business is the providing of tax deferred, defined contribution, pension plans to public employees in accordance with Sections 403(b) and 457 of the Internal Revenue Code. (Additional definitions may be found in Municipal Code Section 2-32-455(b).)

1. CERTIFICATION

The Disclosing Party certifies that the Disclosing Party (check one)

is  is not

a "financial institution" as defined in Section 2-32-455(b) of the Municipal Code.

2. If the Disclosing Party IS a financial institution, then the Disclosing Party pledges:

"We are not and will not become a predatory lender as defined in Chapter 2-32 of the Municipal Code. We further pledge that none of our affiliates is, and none of them will become, a predatory lender as defined in Chapter 2-32 of the Municipal Code. We understand that becoming a predatory lender or becoming an affiliate of a predatory lender may result in the loss of the privilege of doing business with the City."

If the Disclosing Party is unable to make this pledge because it or any of its affiliates (as defined in Section 2-32-455(b) of the Municipal Code) is a predatory lender within the meaning of Chapter



2-32 of the Municipal Code, explain here (attach additional pages if necessary):

---

---

---

If the letters "NA," the word "None," or no response appears on the lines above, it will be conclusively presumed that the Disclosing Party certified to the above statements.

**D. CERTIFICATION REGARDING INTEREST IN CITY BUSINESS**

Any words or terms that are defined in Chapter 2-156 of the Municipal Code have the same meanings when used in this Part D.

1. In accordance with Section 2-156-110 of the Municipal Code: Does any official or employee of the City have a financial interest in his or her own name or in the name of any other person or entity in the Matter?

Yes  No

NOTE: If you checked "Yes" to Item D.1., proceed to Items D.2. and D.3. If you checked "No" to Item D.1., proceed to Part E.

2. Unless sold pursuant to a process of competitive bidding, or otherwise permitted, no City elected official or employee shall have a financial interest in his or her own name or in the name of any other person or entity in the purchase of any property that (i) belongs to the City, or (ii) is sold for taxes or assessments, or (iii) is sold by virtue of legal process at the suit of the City (collectively, "City Property Sale"). Compensation for property taken pursuant to the City's eminent domain power does not constitute a financial interest within the meaning of this Part D.

Does the Matter involve a City Property Sale?

Yes  No

3. If you checked "Yes" to Item D.1., provide the names and business addresses of the City officials or employees having such interest and identify the nature of such interest:

Name	Business Address	Nature of Interest
<hr/>		
<hr/>		
<hr/>		

4. The Disclosing Party further certifies that no prohibited financial interest in the Matter will be acquired by any City official or employee.

**E. CERTIFICATION REGARDING SLAVERY ERA BUSINESS**

The Disclosing Party has searched any and all records of the Disclosing Party and any and all predecessor entities for records of investments or profits from slavery, the slave industry, or slaveholder insurance policies from the slavery era (including insurance policies issued to slaveholders that provided coverage for damage to or injury or death of their slaves) and has disclosed in this EDS any and all such records to the City. In addition, the Disclosing Party must disclose the names of any and all slaves or slaveholders described in those records. Failure to comply with these disclosure requirements may make the Matter to which this EDS pertains voidable by the City.

Please check either 1. or 2. below. If the Disclosing Party checks 2., the Disclosing Party must disclose below or in an attachment to this EDS all requisite information as set forth in that paragraph 2.

X  1. The Disclosing Party verifies that (a) the Disclosing Party has searched any and all records of the Disclosing Party and any and all predecessor entities for records of investments or profits from slavery, the slave industry, or slaveholder insurance policies, and (b) the Disclosing Party has found no records of investments or profits from slavery, the slave industry, or slaveholder insurance policies and no records of names of any slaves or slaveholders.

2. The Disclosing Party verifies that, as a result of conducting the search in step 1(a) above, the Disclosing Party has found records relating to investments or profits from slavery, the slave industry, or slaveholder insurance policies and/or the names of any slaves or slaveholders. The Disclosing Party verifies that the following constitutes full disclosure of all such records:

---

---

---

---

**SECTION VI -- CERTIFICATIONS FOR FEDERALLY-FUNDED MATTERS**

**NOTE:** If the Matter is federally funded, complete this Section VI. If the Matter is not federally funded, proceed to Section VII.

**A. CERTIFICATION REGARDING LOBBYING**

1. List below the names of all persons or entities registered under the federal Lobbying Disclosure Act of 1995 who have made lobbying contacts on behalf of the Disclosing Party with respect to the Matter: (Begin list here, add sheets as necessary):

---

---

---

(If no explanation appears or begins on the lines above, or if the letters "NA" or if the word "None" appear, it will be conclusively presumed that the Disclosing Party means that NO persons or entities registered under the Lobbying Disclosure Act of 1995 have made lobbying contacts on behalf of the Disclosing Party with respect to the Matter.)

2. The Disclosing Party has not spent and will not expend any federally appropriated funds to pay any person or entity listed in Paragraph A.1. above for his or her lobbying activities or to pay any person or entity to influence or attempt to influence an officer or employee of any agency, as defined by applicable federal law, a member of Congress, an officer or employee of Congress, or an employee of a member of Congress, in connection with the award of any federally funded contract, making any federally funded grant or loan, entering into any cooperative agreement, or to extend, continue, renew, amend, or modify any federally funded contract, grant, loan, or cooperative agreement.

3. The Disclosing Party will submit an updated certification at the end of each calendar quarter in which there occurs any event that materially affects the accuracy of the statements and information set forth in paragraphs A.1. and A.2. above.

If the Matter is federally funded and any funds other than federally appropriated funds have been or will be paid to any person or entity for influencing or attempting to influence an officer or employee of any agency (as defined by applicable federal law), a member of Congress, an officer or employee of Congress, or an employee of a member of Congress in connection with the Matter, the Disclosing Party must complete and submit Standard Form-LLL, "Disclosure Form to Report Lobbying," in accordance with its instructions. The form may be obtained online from the federal Office of Management and Budget (OMB) web site at <http://www.whitehouse.gov/omb/grants/sflllin.pdf>, linked on the page [http://www.whitehouse.gov/omb/grants/grants\\_forms.html](http://www.whitehouse.gov/omb/grants/grants_forms.html).

4. The Disclosing Party certifies that either: (i) it is not an organization described in section 501(c)(4) of the Internal Revenue Code of 1986; or (ii) it is an organization described in section 501(c)(4) of the Internal Revenue Code of 1986 but has not engaged and will not engage in "Lobbying Activities".

5. If the Disclosing Party is the Applicant, the Disclosing Party must obtain certifications equal in form and substance to paragraphs A.1. through A.4. above from all subcontractors before it awards any subcontract and the Disclosing Party must maintain all such subcontractors' certifications for the duration of the Matter and must make such certifications promptly available to the City upon request.

## B. CERTIFICATION REGARDING EQUAL EMPLOYMENT OPPORTUNITY

If the Matter is federally funded, federal regulations require the Applicant and all proposed subcontractors to submit the following information with their bids or in writing at the outset of negotiations.

Is the Disclosing Party the Applicant?

Yes

No

If "Yes," answer the three questions below:

1. Have you developed and do you have on file affirmative action programs pursuant to applicable federal regulations? (See 41 CFR Part 60-2.)

Yes

No

2. Have you filed with the Joint Reporting Committee, the Director of the Office of Federal Contract Compliance Programs, or the Equal Employment Opportunity Commission all reports due under the applicable filing requirements?

Yes

No

3. Have you participated in any previous contracts or subcontracts subject to the equal opportunity clause?

Yes

No

If you checked "No" to question 1. or 2. above, please provide an explanation:

---

---

## **SECTION VII -- ACKNOWLEDGMENTS, CONTRACT INCORPORATION, COMPLIANCE, PENALTIES, DISCLOSURE**

The Disclosing Party understands and agrees that:

A. By completing and filing this EDS, the Disclosing Party acknowledges and agrees, on behalf of itself and the persons or entities named in this EDS, that the City may investigate the creditworthiness of some or all of the persons or entities named in this EDS.

B. The certifications, disclosures, and acknowledgments contained in this EDS will become part of any contract or other agreement between the Applicant and the City in connection with the Matter, whether procurement, City assistance, or other City action, and are material inducements to the City's execution of any contract or taking other action with respect to the Matter. The Disclosing Party understands that it must comply with all statutes, ordinances, and regulations on which this EDS is based.

C. The City's Governmental Ethics and Campaign Financing Ordinances, Chapters 2-156 and 2-164 of the Municipal Code, impose certain duties and obligations on persons or entities seeking City contracts, work, business, or transactions. The full text of these ordinances and a training program is available on line at [www.cityofchicago.org/Ethics](http://www.cityofchicago.org/Ethics), and may also be obtained from the City's Board of Ethics, 740 N. Sedgwick St., Suite 500, Chicago, IL 60610, (312) 744-9660. The Disclosing Party must comply fully with the applicable ordinances.

D. If the City determines that any information provided in this EDS is false, incomplete or inaccurate, any contract or other agreement in connection with which it is submitted may be rescinded or be void or voidable, and the City may pursue any remedies under the contract or agreement (if not rescinded, void or voidable), at law, or in equity, including terminating the Disclosing Party's participation in the Matter and/or declining to allow the Disclosing Party to participate in other transactions with the City. Remedies at law for a false statement of material fact may include incarceration and an award to the City of treble damages.

E. It is the City's policy to make this document available to the public on its Internet site and/or upon request. Some or all of the information provided on this EDS and any attachments to this EDS may be made available to the public on the Internet, in response to a Freedom of Information Act request, or otherwise. By completing and signing this EDS, the Disclosing Party waives and releases any possible rights or claims which it may have against the City in connection with the public release of information contained in this EDS and also authorizes the City to verify the accuracy of any information submitted in this EDS.

F. The information provided in this EDS must be kept current. In the event of changes, the Disclosing Party must supplement this EDS up to the time the City takes action on the Matter. If the Matter is a contract being handled by the City's Department of Procurement Services, the Disclosing Party must update this EDS as the contract requires.

The Disclosing Party represents and warrants that:

G. The Disclosing Party has not withheld or reserved any disclosures as to economic interests in the Disclosing Party, or as to the Matter, or any information, data or plan as to the intended use or purpose for which the Applicant seeks City Council or other City agency action.

For purposes of the certifications in H.1. and H.2. below, the term "affiliate" means any person or entity that, directly or indirectly: controls the Disclosing Party, is controlled by the Disclosing Party, or is, with the Disclosing Party, under common control of another person or entity. Indicia of control include, without limitation: interlocking management or ownership; identity of interests among family members; shared facilities and equipment; common use of employees; or organization of a business entity following the ineligibility of a business entity to do business with the federal government or a state or local government, including the City, using substantially the same management, ownership, or principals as the ineligible entity.

H.1. The Disclosing Party is not delinquent in the payment of any tax administered by the Illinois Department of Revenue, nor are the Disclosing Party or its affiliates delinquent in paying any fine, fee, tax or other charge owed to the City. This includes, but is not limited to, all water charges, sewer charges, license fees, parking tickets, property taxes or sales taxes.

H.2 If the Disclosing Party is the Applicant, the Disclosing Party and its affiliates will not use, nor permit their subcontractors to use, any facility on the U.S. EPA's List of Violating Facilities in connection with the Matter for the duration of time that such facility remains on the list.

H.3 If the Disclosing Party is the Applicant, the Disclosing Party will obtain from any contractors/subcontractors hired or to be hired in connection with the Matter certifications equal in form and substance to those in H.1. and H.2. above and will not, without the prior written consent of the City, use any such contractor/subcontractor that does not provide such certifications or that the Disclosing Party has reason to believe has not provided or cannot provide truthful certifications.

NOTE: If the Disclosing Party cannot certify as to any of the items in H.1., H.2. or H.3. above, an explanatory statement must be attached to this EDS.


### CERTIFICATION

Under penalty of perjury, the person signing below: (1) warrants that he/she is authorized to execute this EDS on behalf of the Disclosing Party, and (2) warrants that all certifications and statements contained in this EDS are true, accurate and complete as of the date furnished to the City.

Andrew J Arnold  
(Print or type name of Disclosing Party)

Date: 12/11/23


By:

  
(sign here)

Andrew J Arnold  
(Print or type name of person signing)

Manager - Renaissance Properties - IL, LLC  
(Print or type title of person signing)

Signed and sworn to before me on (date) 12/11/23 by Andrew J Arnold  
at Cook County, IL (state).

 Notary Public.

Commission expires: 7/29/26





**CITY OF CHICAGO  
ECONOMIC DISCLOSURE STATEMENT  
AND AFFIDAVIT**

**SECTION I -- GENERAL INFORMATION**

A. Legal name of Disclosing Party submitting this EDS. Include d/b/a/ if applicable:

Susan M Arnold

**Check ONE of the following three boxes:**

Indicate whether Disclosing Party submitting this EDS is:

1.  the Applicant  
OR
2.  a legal entity holding a direct or indirect interest in the Applicant. State the legal name of the Applicant in which Disclosing Party holds an interest: Renaissance Properties - IL, LLC  
OR
3.  a specified legal entity with a right of control (see Section II.B.1.b.) State the legal name of the entity in which Disclosing Party holds a right of control: \_\_\_\_\_

B. Business address of Disclosing Party: 1539 Sand Creek Dr  
Chesterton, IN 46304

C. Telephone: 219-728-8431 Fax: \_\_\_\_\_ Email: sue.arnold@yahoo.com

D. Name of contact person: Susan Arnold

E. Federal Employer Identification No. (if you have one): \_\_\_\_\_

F. Brief description of contract, transaction or other undertaking (referred to below as the "Matter") to which this EDS pertains. (Include project number and location of property, if applicable):

1534 E 66th Pl - Chicago Lakefront Protection Review

G. Which City agency or department is requesting this EDS? Chicago Plan Commission

If the Matter is a contract being handled by the City's Department of Procurement Services, please complete the following:

Specification # \_\_\_\_\_ and Contract # \_\_\_\_\_



**SECTION II -- DISCLOSURE OF OWNERSHIP INTERESTS**

**A. NATURE OF DISCLOSING PARTY**

1. Indicate the nature of the Disclosing Party:

- |   |  |
|---|--|
| <input checked="" type="checkbox"/> Person                        | <input type="checkbox"/> Limited liability company*      |
| <input type="checkbox"/> Publicly registered business corporation | <input type="checkbox"/> Limited liability partnership*  |
| <input type="checkbox"/> Privately held business corporation      | <input type="checkbox"/> Joint venture*                  |
| <input type="checkbox"/> Sole proprietorship                      | <input type="checkbox"/> Not-for-profit corporation      |
| <input type="checkbox"/> General partnership*                     | (Is the not-for-profit corporation also a 501(c)(3))?    |
| <input type="checkbox"/> Limited partnership*                     | <input type="checkbox"/> Yes <input type="checkbox"/> No |
| <input type="checkbox"/> Trust                                    | <input type="checkbox"/> Other (please specify)          |

\* Note B.1.b below.

2. For legal entities, the state (or foreign country) of incorporation or organization, if applicable:

---

3. For legal entities not organized in the State of Illinois: Has the organization registered to do business in the State of Illinois as a foreign entity?

- Yes  No  N/A

**B. IF THE DISCLOSING PARTY IS A LEGAL ENTITY:**

1.a. List below the full names and titles of all executive officers and all directors of the entity. For not-for-profit corporations, also list below all members, if any, which are legal entities. If there are no such members, write "no members." For trusts, estates or other similar entities, list below the legal titleholder(s).

Name	Title
<hr/>	<hr/>
<hr/>	<hr/>
<hr/>	<hr/>
<hr/>	<hr/>

1.b. If you checked "General partnership," "Limited partnership," "Limited liability company," "Limited liability partnership" or "Joint venture" in response to Item A.1. above (Nature of Disclosing Party), list below the name and title of each general partner, managing member, manager or

any other person or entity that controls the day-to-day management of the Disclosing Party. **NOTE:** Each legal entity listed below must submit an EDS on its own behalf.

Name	Title

2. Please provide the following information concerning each person or entity having a direct or indirect beneficial interest (including ownership) in excess of 7.5% of the Disclosing Party. Examples of such an interest include shares in a corporation, partnership interest in a partnership or joint venture, interest of a member or manager in a limited liability company, or interest of a beneficiary of a trust, estate or other similar entity. If none, state "None." **NOTE:** Pursuant to Section 2-154-030 of the Municipal Code of Chicago ("Municipal Code"), the City may require any such additional information from any applicant which is reasonably intended to achieve full disclosure.

Name	Business Address	Percentage Interest in the Disclosing Party

**SECTION III -- BUSINESS RELATIONSHIPS WITH CITY ELECTED OFFICIALS**

Has the Disclosing Party had a "business relationship," as defined in Chapter 2-156 of the Municipal Code, with any City elected official in the 12 months before the date this EDS is signed?

Yes                       No

If yes, please identify below the name(s) of such City elected official(s) and describe such relationship(s):

---

---

**SECTION IV -- DISCLOSURE OF SUBCONTRACTORS AND OTHER RETAINED PARTIES**

The Disclosing Party must disclose the name and business address of each subcontractor, attorney, lobbyist, accountant, consultant and any other person or entity whom the Disclosing Party has retained or expects to retain in connection with the Matter, as well as the nature of the relationship, and the total

amount of the fees paid or estimated to be paid. The Disclosing Party is not required to disclose employees who are paid solely through the Disclosing Party's regular payroll.

“Lobbyist” means any person or entity who undertakes to influence any legislative or administrative action on behalf of any person or entity other than: (1) a not-for-profit entity, on an unpaid basis, or (2) himself. “Lobbyist” also means any person or entity any part of whose duties as an employee of another includes undertaking to influence any legislative or administrative action.

If the Disclosing Party is uncertain whether a disclosure is required under this Section, the Disclosing Party must either ask the City whether disclosure is required or make the disclosure.

Name (indicate whether retained or anticipated to be retained)	Business Address	Relationship to Disclosing Party (subcontractor, attorney, lobbyist, etc.)	Fees (indicate whether paid or estimated)

(Add sheets if necessary)

[ ] Check here if the Disclosing party has not retained, nor expects to retain, any such persons or entities.

**SECTION V -- CERTIFICATIONS**

**A. COURT-ORDERED CHILD SUPPORT COMPLIANCE**

Under Municipal Code Section 2-92-415, substantial owners of business entities that contract with the City must remain in compliance with their child support obligations throughout the term of the contract.

Has any person who directly or indirectly owns 10% or more of the Disclosing Party been declared in arrearage on any child support obligations by any Illinois court of competent jurisdiction?

[ ] Yes            [ ] No             No person owns 10% or more of the Disclosing Party.

If “Yes,” has the person entered into a court-approved agreement for payment of all support owed and is the person in compliance with that agreement?

[ ] Yes            [ ] No

## B. FURTHER CERTIFICATIONS

1. The Disclosing Party and, if the Disclosing Party is a legal entity, all of those persons or entities identified in Section II.B.1. of this EDS:

- a. are not presently debarred, suspended, proposed for debarment, declared ineligible or voluntarily excluded from any transactions by any federal, state or local unit of government;
- b. have not, within a five-year period preceding the date of this EDS, been convicted of a criminal offense, adjudged guilty, or had a civil judgment rendered against them in connection with: obtaining, attempting to obtain, or performing a public (federal, state or local) transaction or contract under a public transaction; a violation of federal or state antitrust statutes; fraud; embezzlement; theft; forgery; bribery; falsification or destruction of records; making false statements; or receiving stolen property;
- c. are not presently indicted for or otherwise criminally or civilly charged by a governmental entity (federal, state or local) with commission of any of the offenses enumerated in clause B.1.b. of this Section V;
- d. have not, within a five-year period preceding the date of this EDS, had one or more public transactions (federal, state or local) terminated for cause or default; and
- e. have not, within a five-year period preceding the date of this EDS, been convicted, adjudged guilty, or found liable in a civil proceeding, or in any criminal or civil action, including actions concerning environmental violations, instituted by the City or by the federal government, any state, or any other unit of local government.

2. The certifications in subparts 2, 3 and 4 concern:

- the Disclosing Party;
- any “Applicable Party” (meaning any party participating in the performance of the Matter, including but not limited to any persons or legal entities disclosed under Section IV, “Disclosure of Subcontractors and Other Retained Parties”);
- any "Affiliated Entity" (meaning a person or entity that, directly or indirectly: controls the Disclosing Party, is controlled by the Disclosing Party, or is, with the Disclosing Party, under common control of another person or entity. Indicia of control include, without limitation: interlocking management or ownership; identity of interests among family members, shared facilities and equipment; common use of employees; or organization of a business entity following the ineligibility of a business entity to do business with federal or state or local government, including the City, using substantially the same management, ownership, or principals as the ineligible entity); with respect to Applicable Parties, the term Affiliated Entity means a person or entity that directly or indirectly controls the Applicable Party, is controlled by it, or, with the Applicable Party, is under common control of another person or entity;

- any responsible official of the Disclosing Party, any Applicable Party or any Affiliated Entity or any other official, agent or employee of the Disclosing Party, any Applicable Party or any Affiliated Entity, acting pursuant to the direction or authorization of a responsible official of the Disclosing Party, any Applicable Party or any Affiliated Entity (collectively "Agents").

Neither the Disclosing Party, nor any Applicable Party, nor any Affiliated Entity of either the Disclosing Party or any Applicable Party nor any Agents have, during the five years before the date this EDS is signed, or, with respect to an Applicable Party, an Affiliated Entity, or an Affiliated Entity of an Applicable Party during the five years before the date of such Applicable Party's or Affiliated Entity's contract or engagement in connection with the Matter:

- a. bribed or attempted to bribe, or been convicted or adjudged guilty of bribery or attempting to bribe, a public officer or employee of the City, the State of Illinois, or any agency of the federal government or of any state or local government in the United States of America, in that officer's or employee's official capacity;
- b. agreed or colluded with other bidders or prospective bidders, or been a party to any such agreement, or been convicted or adjudged guilty of agreement or collusion among bidders or prospective bidders, in restraint of freedom of competition by agreement to bid a fixed price or otherwise; or
- c. made an admission of such conduct described in a. or b. above that is a matter of record, but have not been prosecuted for such conduct; or
- d. violated the provisions of Municipal Code Section 2-92-610 (Living Wage Ordinance).

3. Neither the Disclosing Party, Affiliated Entity or Applicable Party, or any of their employees, officials, agents or partners, is barred from contracting with any unit of state or local government as a result of engaging in or being convicted of (1) bid-rigging in violation of 720 ILCS 5/33E-3; (2) bid-rotating in violation of 720 ILCS 5/33E-4; or (3) any similar offense of any state or of the United States of America that contains the same elements as the offense of bid-rigging or bid-rotating.

4. Neither the Disclosing Party nor any Affiliated Entity is listed on any of the following lists maintained by the Office of Foreign Assets Control of the U.S. Department of the Treasury or the Bureau of Industry and Security of the U.S. Department of Commerce or their successors: the Specially Designated Nationals List, the Denied Persons List, the Unverified List, the Entity List and the Debarred List.

5. The Disclosing Party understands and shall comply with (1) the applicable requirements of the Governmental Ethics Ordinance of the City, Title 2, Chapter 2-156 of the Municipal Code; and (2) all the applicable provisions of Chapter 2-56 of the Municipal Code (Office of the Inspector General).

6. If the Disclosing Party is unable to certify to any of the above statements in this Part B (Further Certifications), the Disclosing Party must explain below:

N/A

If the letters "NA," the word "None," or no response appears on the lines above, it will be conclusively presumed that the Disclosing Party certified to the above statements.

C. CERTIFICATION OF STATUS AS FINANCIAL INSTITUTION

For purposes of this Part C, under Municipal Code Section 2-32-455(b), the term "financial institution" means a bank, savings and loan association, thrift, credit union, mortgage banker, mortgage broker, trust company, savings bank, investment bank, securities broker, municipal securities broker, securities dealer, municipal securities dealer, securities underwriter, municipal securities underwriter, investment trust, venture capital company, bank holding company, financial services holding company, or any licensee under the Consumer Installment Loan Act, the Sales Finance Agency Act, or the Residential Mortgage Licensing Act. However, "financial institution" specifically shall not include any entity whose predominant business is the providing of tax deferred, defined contribution, pension plans to public employees in accordance with Sections 403(b) and 457 of the Internal Revenue Code. (Additional definitions may be found in Municipal Code Section 2-32-455(b).)

1. CERTIFICATION

The Disclosing Party certifies that the Disclosing Party (check one)

is  is not

a "financial institution" as defined in Section 2-32-455(b) of the Municipal Code.

2. If the Disclosing Party IS a financial institution, then the Disclosing Party pledges:

"We are not and will not become a predatory lender as defined in Chapter 2-32 of the Municipal Code. We further pledge that none of our affiliates is, and none of them will become, a predatory lender as defined in Chapter 2-32 of the Municipal Code. We understand that becoming a predatory lender or becoming an affiliate of a predatory lender may result in the loss of the privilege of doing business with the City."

If the Disclosing Party is unable to make this pledge because it or any of its affiliates (as defined in Section 2-32-455(b) of the Municipal Code) is a predatory lender within the meaning of Chapter

2-32 of the Municipal Code, explain here (attach additional pages if necessary):

---

---

---

If the letters "NA," the word "None," or no response appears on the lines above, it will be conclusively presumed that the Disclosing Party certified to the above statements.

**D. CERTIFICATION REGARDING INTEREST IN CITY BUSINESS**

Any words or terms that are defined in Chapter 2-156 of the Municipal Code have the same meanings when used in this Part D.

1. In accordance with Section 2-156-110 of the Municipal Code: Does any official or employee of the City have a financial interest in his or her own name or in the name of any other person or entity in the Matter?

Yes                       No

NOTE: If you checked "Yes" to Item D.1., proceed to Items D.2. and D.3. If you checked "No" to Item D.1., proceed to Part E.

2. Unless sold pursuant to a process of competitive bidding, or otherwise permitted, no City elected official or employee shall have a financial interest in his or her own name or in the name of any other person or entity in the purchase of any property that (i) belongs to the City, or (ii) is sold for taxes or assessments, or (iii) is sold by virtue of legal process at the suit of the City (collectively, "City Property Sale"). Compensation for property taken pursuant to the City's eminent domain power does not constitute a financial interest within the meaning of this Part D.

Does the Matter involve a City Property Sale?

Yes                       No

3. If you checked "Yes" to Item D.1., provide the names and business addresses of the City officials or employees having such interest and identify the nature of such interest:

Name	Business Address	Nature of Interest

4. The Disclosing Party further certifies that no prohibited financial interest in the Matter will be acquired by any City official or employee.



**E. CERTIFICATION REGARDING SLAVERY ERA BUSINESS**

The Disclosing Party has searched any and all records of the Disclosing Party and any and all predecessor entities for records of investments or profits from slavery, the slave industry, or slaveholder insurance policies from the slavery era (including insurance policies issued to slaveholders that provided coverage for damage to or injury or death of their slaves) and has disclosed in this EDS any and all such records to the City. In addition, the Disclosing Party must disclose the names of any and all slaves or slaveholders described in those records. Failure to comply with these disclosure requirements may make the Matter to which this EDS pertains voidable by the City.

Please check either 1. or 2. below. If the Disclosing Party checks 2., the Disclosing Party must disclose below or in an attachment to this EDS all requisite information as set forth in that paragraph 2.

X  1. The Disclosing Party verifies that (a) the Disclosing Party has searched any and all records of the Disclosing Party and any and all predecessor entities for records of investments or profits from slavery, the slave industry, or slaveholder insurance policies, and (b) the Disclosing Party has found no records of investments or profits from slavery, the slave industry, or slaveholder insurance policies and no records of names of any slaves or slaveholders.

\_\_\_\_ 2. The Disclosing Party verifies that, as a result of conducting the search in step 1(a) above, the Disclosing Party has found records relating to investments or profits from slavery, the slave industry, or slaveholder insurance policies and/or the names of any slaves or slaveholders. The Disclosing Party verifies that the following constitutes full disclosure of all such records:

---

---

---

---

**SECTION VI -- CERTIFICATIONS FOR FEDERALLY-FUNDED MATTERS**

**NOTE:** If the Matter is federally funded, complete this Section VI. If the Matter is not federally funded, proceed to Section VII.

**A. CERTIFICATION REGARDING LOBBYING**

1. List below the names of all persons or entities registered under the federal Lobbying Disclosure Act of 1995 who have made lobbying contacts on behalf of the Disclosing Party with respect to the Matter: (Begin list here, add sheets as necessary):

---

---

---

(If no explanation appears or begins on the lines above, or if the letters "NA" or if the word "None" appear, it will be conclusively presumed that the Disclosing Party means that NO persons or entities registered under the Lobbying Disclosure Act of 1995 have made lobbying contacts on behalf of the Disclosing Party with respect to the Matter.)

2. The Disclosing Party has not spent and will not expend any federally appropriated funds to pay any person or entity listed in Paragraph A.1. above for his or her lobbying activities or to pay any person or entity to influence or attempt to influence an officer or employee of any agency, as defined by applicable federal law, a member of Congress, an officer or employee of Congress, or an employee of a member of Congress, in connection with the award of any federally funded contract, making any federally funded grant or loan, entering into any cooperative agreement, or to extend, continue, renew, amend, or modify any federally funded contract, grant, loan, or cooperative agreement.

3. The Disclosing Party will submit an updated certification at the end of each calendar quarter in which there occurs any event that materially affects the accuracy of the statements and information set forth in paragraphs A.1. and A.2. above.

If the Matter is federally funded and any funds other than federally appropriated funds have been or will be paid to any person or entity for influencing or attempting to influence an officer or employee of any agency (as defined by applicable federal law), a member of Congress, an officer or employee of Congress, or an employee of a member of Congress in connection with the Matter, the Disclosing Party must complete and submit Standard Form-LLL, "Disclosure Form to Report Lobbying," in accordance with its instructions. The form may be obtained online from the federal Office of Management and Budget (OMB) web site at <http://www.whitehouse.gov/omb/grants/sflllin.pdf>, linked on the page [http://www.whitehouse.gov/omb/grants/grants\\_forms.html](http://www.whitehouse.gov/omb/grants/grants_forms.html).

4. The Disclosing Party certifies that either: (i) it is not an organization described in section 501(c)(4) of the Internal Revenue Code of 1986; or (ii) it is an organization described in section 501(c)(4) of the Internal Revenue Code of 1986 but has not engaged and will not engage in "Lobbying Activities".

5. If the Disclosing Party is the Applicant, the Disclosing Party must obtain certifications equal in form and substance to paragraphs A.1. through A.4. above from all subcontractors before it awards any subcontract and the Disclosing Party must maintain all such subcontractors' certifications for the duration of the Matter and must make such certifications promptly available to the City upon request.

## B. CERTIFICATION REGARDING EQUAL EMPLOYMENT OPPORTUNITY

If the Matter is federally funded, federal regulations require the Applicant and all proposed subcontractors to submit the following information with their bids or in writing at the outset of negotiations.

Is the Disclosing Party the Applicant?

Yes

No

If "Yes," answer the three questions below:

1. Have you developed and do you have on file affirmative action programs pursuant to applicable federal regulations? (See 41 CFR Part 60-2.)

Yes

No

2. Have you filed with the Joint Reporting Committee, the Director of the Office of Federal Contract Compliance Programs, or the Equal Employment Opportunity Commission all reports due under the applicable filing requirements?

Yes

No

3. Have you participated in any previous contracts or subcontracts subject to the equal opportunity clause?

Yes

No

If you checked "No" to question 1. or 2. above, please provide an explanation:

---

---

## **SECTION VII -- ACKNOWLEDGMENTS, CONTRACT INCORPORATION, COMPLIANCE, PENALTIES, DISCLOSURE**

The Disclosing Party understands and agrees that:

A. By completing and filing this EDS, the Disclosing Party acknowledges and agrees, on behalf of itself and the persons or entities named in this EDS, that the City may investigate the creditworthiness of some or all of the persons or entities named in this EDS.

B. The certifications, disclosures, and acknowledgments contained in this EDS will become part of any contract or other agreement between the Applicant and the City in connection with the Matter, whether procurement, City assistance, or other City action, and are material inducements to the City's execution of any contract or taking other action with respect to the Matter. The Disclosing Party understands that it must comply with all statutes, ordinances, and regulations on which this EDS is based.

C. The City's Governmental Ethics and Campaign Financing Ordinances, Chapters 2-156 and 2-164 of the Municipal Code, impose certain duties and obligations on persons or entities seeking City contracts, work, business, or transactions. The full text of these ordinances and a training program is available on line at [www.cityofchicago.org/Ethics](http://www.cityofchicago.org/Ethics), and may also be obtained from the City's Board of Ethics, 740 N. Sedgwick St., Suite 500, Chicago, IL 60610, (312) 744-9660. The Disclosing Party must comply fully with the applicable ordinances.

D. If the City determines that any information provided in this EDS is false, incomplete or inaccurate, any contract or other agreement in connection with which it is submitted may be rescinded or be void or voidable, and the City may pursue any remedies under the contract or agreement (if not rescinded, void or voidable), at law, or in equity, including terminating the Disclosing Party's participation in the Matter and/or declining to allow the Disclosing Party to participate in other transactions with the City. Remedies at law for a false statement of material fact may include incarceration and an award to the City of treble damages.

E. It is the City's policy to make this document available to the public on its Internet site and/or upon request. Some or all of the information provided on this EDS and any attachments to this EDS may be made available to the public on the Internet, in response to a Freedom of Information Act request, or otherwise. By completing and signing this EDS, the Disclosing Party waives and releases any possible rights or claims which it may have against the City in connection with the public release of information contained in this EDS and also authorizes the City to verify the accuracy of any information submitted in this EDS.

F. The information provided in this EDS must be kept current. In the event of changes, the Disclosing Party must supplement this EDS up to the time the City takes action on the Matter. If the Matter is a contract being handled by the City's Department of Procurement Services, the Disclosing Party must update this EDS as the contract requires.

The Disclosing Party represents and warrants that:

G. The Disclosing Party has not withheld or reserved any disclosures as to economic interests in the Disclosing Party, or as to the Matter, or any information, data or plan as to the intended use or purpose for which the Applicant seeks City Council or other City agency action.

For purposes of the certifications in H.1. and H.2. below, the term "affiliate" means any person or entity that, directly or indirectly: controls the Disclosing Party, is controlled by the Disclosing Party, or is, with the Disclosing Party, under common control of another person or entity. Indicia of control include, without limitation: interlocking management or ownership; identity of interests among family members; shared facilities and equipment; common use of employees; or organization of a business entity following the ineligibility of a business entity to do business with the federal government or a state or local government, including the City, using substantially the same management, ownership, or principals as the ineligible entity.

H.1. The Disclosing Party is not delinquent in the payment of any tax administered by the Illinois Department of Revenue, nor are the Disclosing Party or its affiliates delinquent in paying any fine, fee, tax or other charge owed to the City. This includes, but is not limited to, all water charges, sewer charges, license fees, parking tickets, property taxes or sales taxes.

H.2. If the Disclosing Party is the Applicant, the Disclosing Party and its affiliates will not use, nor permit their subcontractors to use, any facility on the U.S. EPA's List of Violating Facilities in connection with the Matter for the duration of time that such facility remains on the list.

H.3 If the Disclosing Party is the Applicant, the Disclosing Party will obtain from any contractors/subcontractors hired or to be hired in connection with the Matter certifications equal in form and substance to those in H.1. and H.2. above and will not, without the prior written consent of the City, use any such contractor/subcontractor that does not provide such certifications or that the Disclosing Party has reason to believe has not provided or cannot provide truthful certifications.

NOTE: If the Disclosing Party cannot certify as to any of the items in H.1., H.2. or H.3. above, an explanatory statement must be attached to this EDS.

**CERTIFICATION**

Under penalty of perjury, the person signing below: (1) warrants that he/she is authorized to execute this EDS on behalf of the Disclosing Party, and (2) warrants that all certifications and statements contained in this EDS are true, accurate and complete as of the date furnished to the City.

Susan M Arnold  
(Print or type name of Disclosing Party)

Date: 12/11/23

By:

Susan M Arnold  
(sign here)

Susan M Arnold  
(Print or type name of person signing)

Manager - Renaissance Properties - IL, LLC  
(Print or type title of person signing)

Signed and sworn to before me on (date) 12/11/23, by Susan M Arnold,  
at Cook County, IL (state).

[Signature] Notary Public.

Commission expires: 7/29/26





5812 W. HIGGINS AVENUE  
CHICAGO, ILLINOIS 60630



# MM SURVEYING CO., INC.

PROFESSIONAL DESIGN FIRM No. 184-003233


## PLAT OF SURVEY

OF

PHONE: (773) 282-3900  
FAX: (773) 282-9424  
mmsurvey1285@sbcglobal.net

LOT 10 AND THE WEST 26 FEET 8 INCHES OF LOT 9 IN BLOCK 4 IN WHITE AND COLEMAN'S SUBDIVISION OF BLOCK 4 AND OF LOTS 1 TO 12 IN BLOCK 3 IN JUNIUS MULVEY'S SUBDIVISION OF THE SOUTH 703.4 FEET OF THAT PART LYING EAST OF THE ILLINOIS CENTRAL RAILROAD OF THE NORTHEAST 1/4 OF SECTION 23, TOWNSHIP 38 NORTH, RANGE 14, EAST OF THE THIRD PRINCIPAL MERIDIAN, IN COOK COUNTY, ILLINOIS.

COMMONLY KNOWN AS: 1534 E. 66th PL., CHICAGO, IL 60637  
TOTAL LAND AREA = 8,440 sq.ft.

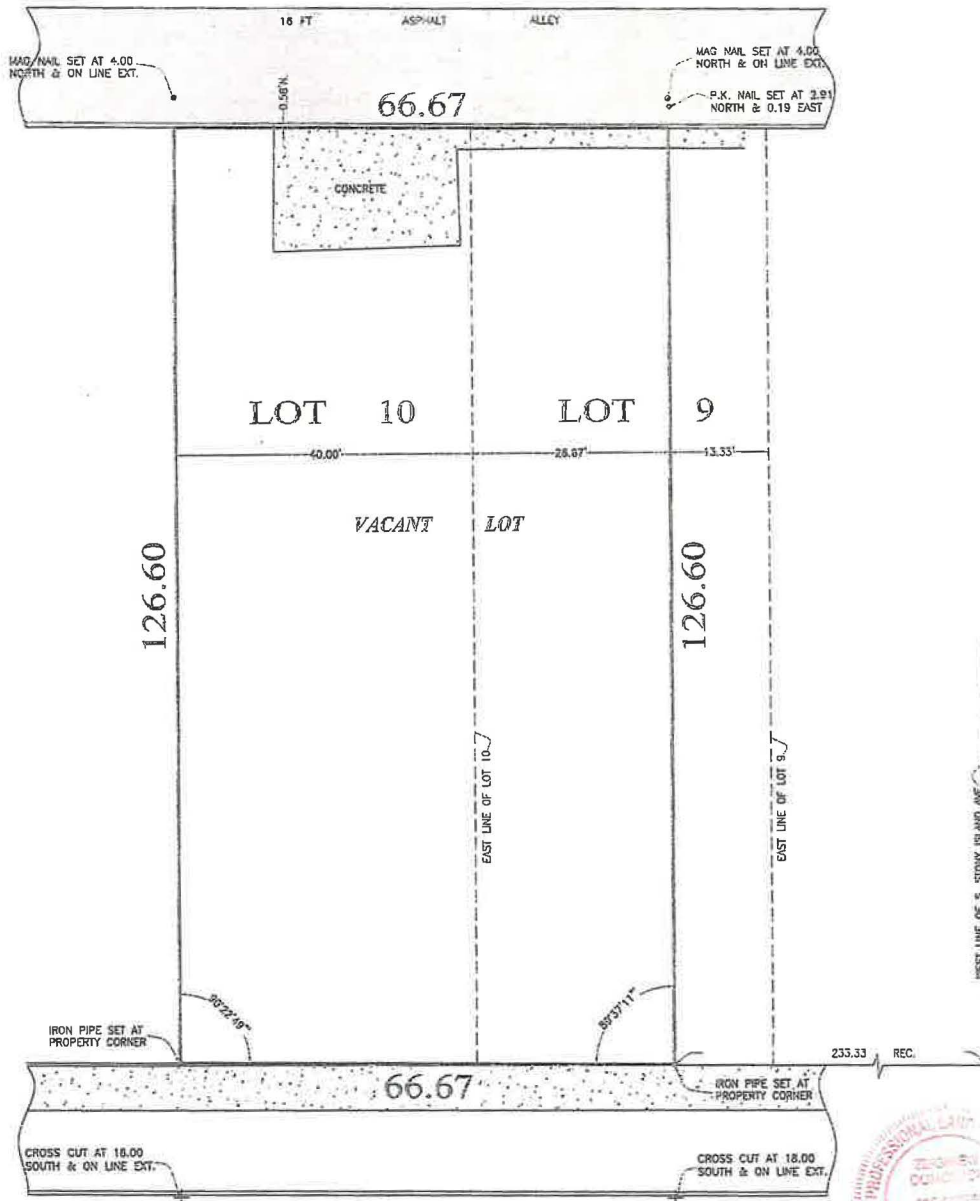

**LEGEND :**

- CHAIN LINK FENCE
- WOOD FENCE
- IRON FENCE
- CONCRETE PAVEMENT
- ENCLOSED FRAME PORCH
- OPEN FRAME PORCH
- OPEN BRICK PORCH
- OPEN METAL PORCH
- OPEN CONC. PORCH
- EDGE OF CONCRETE
- EDGE OF BRICK
- UTILITY POLE

E. 66th PL.



State of Illinois ss  
County of Cook

We, M M Surveying Co., Inc., do hereby certify that we have surveyed the above described property and that the plat hereon drawn is a correct representation of said survey.

Signature: David Fleishman  
Date: APRIL 30-2021

REG. ILL. Land Surveyor No. 35-3753  
LIC. EXP. NOVEMBER 30, 2022

ORDER NO. 101704  
SCALE: 1 INCH = 16 FEET  
FIELDWORK COMPLETION DATE: APRIL 29, 2021  
ORDERED BY: DAVID FLEISHMAN & ASSOC.


THIS PROFESSIONAL SERVICE CONFORMS TO THE CURRENT ILLINOIS MINIMUM STANDARDS FOR A BOUNDARY SURVEY.  
FOR BUILDING LINES, EASEMENTS AND OTHER RESTRICTIONS NOT SHOWN HEREON, REFER TO YOUR DEED, TITLE POLICY AND LOCAL ZONING ORDINANCE, ETC.  
LEGAL DESCRIPTION NOTED ON THIS PLAT WAS PROVIDED BY THE CLIENT AND MUST BE COMPARED WITH DEED AND/OR TITLE POLICY.  
ALL DIMENSIONS ARE SHOWN IN FEET AND DECIMAL PARTS THEREOF.





1534 E 66TH PL, CHICAGO, IL 60637

# NEW CONSTRUCTION WITH 8 DWELLING UNITS

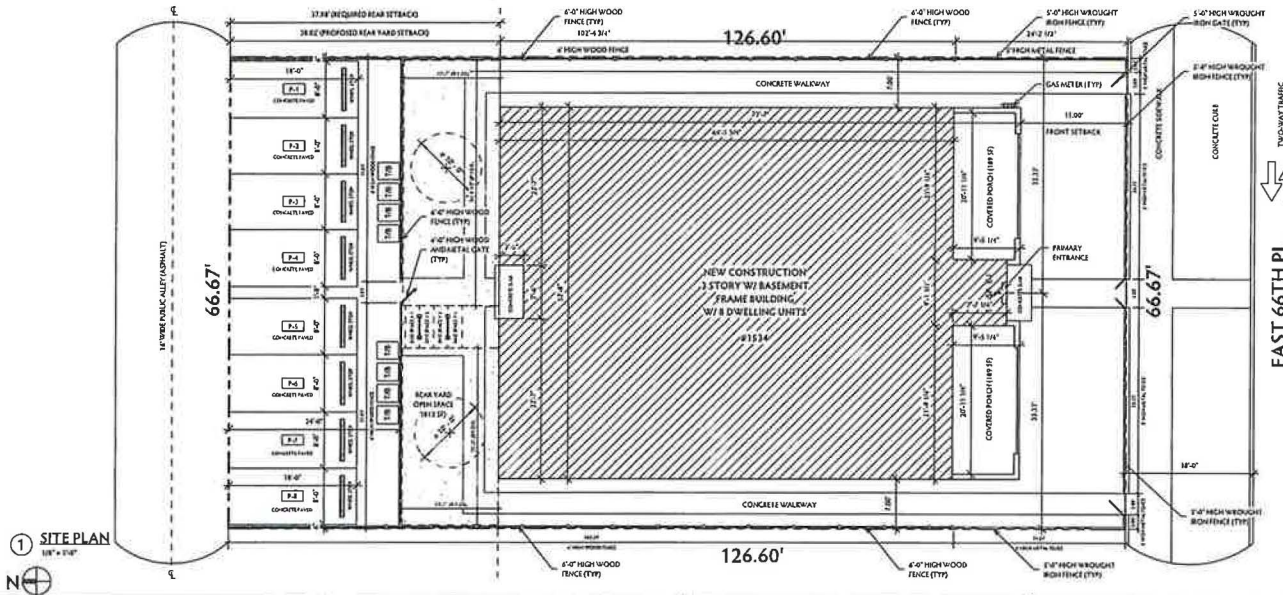

1 SITE PLAN  
1/8" = 1' = 0"

**GENERAL NOTE**

**2001 CHICAGO PLUMBING CODE WITH 2021 AMENDMENTS**


**2018 ELECTRICAL CODE CERTIFICATION**

**PROJECT**

**ENERGY**

CHICAGO BUILDING CODE			
ITEM	UNIVERSITY	CODE REFERENCE	CHG/REQ. ACTUAL/REQ. MIN. SHEET NO.
1.010	1.010	1.010	1.010
1.020	1.020	1.020	1.020
1.030	1.030	1.030	1.030
1.500	1.500	1.500	1.500

CHICAGO BUILDING CODE			
ITEM	UNIVERSITY	CODE REFERENCE	CHG/REQ. ACTUAL/REQ. MIN. SHEET NO.
1.010	1.010	1.010	1.010
1.020	1.020	1.020	1.020
1.030	1.030	1.030	1.030
1.500	1.500	1.500	1.500

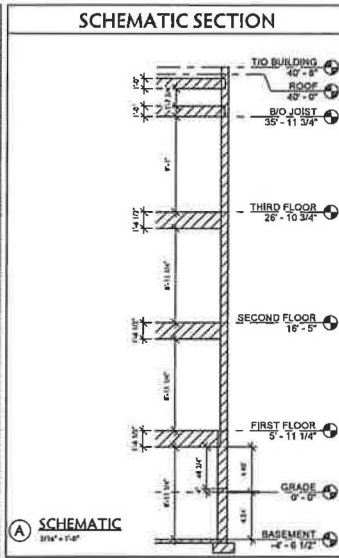

SCOPE OF WORK		
***SELF-CERT*** - 2019 CBC - PROPOSED (3)-STORY 8 DWELLING UNIT FRAME BUILDING WITH BASEMENT AND FRONT COVERED PORCH, NEW WOOD AND METAL FENCES AS PER PLANS (OCCUPANCY CLASS R-5, CONSTRUCTION TYPE VA) ***SELF-CERT***		
BUILDING AREA		
FIRST FLOOR	3423.69 SF	
SECOND FLOOR	3423.69 SF	
THIRD FLOOR	3423.69 SF	
BASEMENT	10271.08 SF	
TOTAL		
3449.44 SF		
WORK AREA		
FIRST FLOOR	NEW CONSTRUCTION	3423.69 SF
SECOND FLOOR	NEW CONSTRUCTION	3423.69 SF
THIRD FLOOR	NEW CONSTRUCTION	3423.69 SF
BASEMENT	NEW CONSTRUCTION	10271.08 SF
TOTAL		
3449.44 SF		
LOCATION MAP		
1534 E 66TH PL CHICAGO, IL 60637		

INDEX OF DRAWINGS	
GENERAL	T100 TITLE SHEET
LANDSCAPE	T100 LANDSCAPE PLAN AND DETAILS
ARCHITECTURAL	A200 FLOOR PLAN
	A301 FLOOR PLAN
	A302 FLOOR PLAN
	A303 FLOOR PLAN
	A304 FLOOR PLAN
	A400 HOTEL & SCHEDULES
	A410 SECTION
	A420 ELEVATION
	A430 SECTION
	A440 ELEVATION
	A1010 SECTION

REVISIONS		
NO.	DATE	DESCRIPTION
1	10/10/2023	ISSUE FOR PERMIT
2	10/10/2023	ISSUE FOR PERMIT
3	10/10/2023	ISSUE FOR PERMIT

1534 E 66TH PL, CHICAGO, IL 60637

PERMIT #: 101015806

TITLE SHEET

# T100


NOT FOR CONSTRUCTION UNLESS STAMPED BY APPROVING AUTHORITY.

**PMPC ARCHITECTS**

OFFICE: 312.297.0501  
HUP@PMPCARCH.COM  
PMPCARCH.COM


155 W. Chicago Ave.  
Chicago, IL 60637  
64633 Chicago

SYMBOLS	
	ELEVATION MARKER
	ROOM NAME
	ROOM NUMBER
	ROOM AREA
	REVISION NUMBER
	REVISION CLOUD
	DOOR TAG
	WINDOW TAG
	WALL TAG
	WIDTH BY HEIGHT
	SILL HEIGHT
	NUMBER OF RISERS
	RISER HEIGHT
	TREAD DEPTH
	NUMBER OF TREADS
	SECTION NUMBER
	SHEET NUMBER
	CALLOUT NUMBER
	SHEET NUMBER
<b>UNIT NAME</b>	UNIT TAG

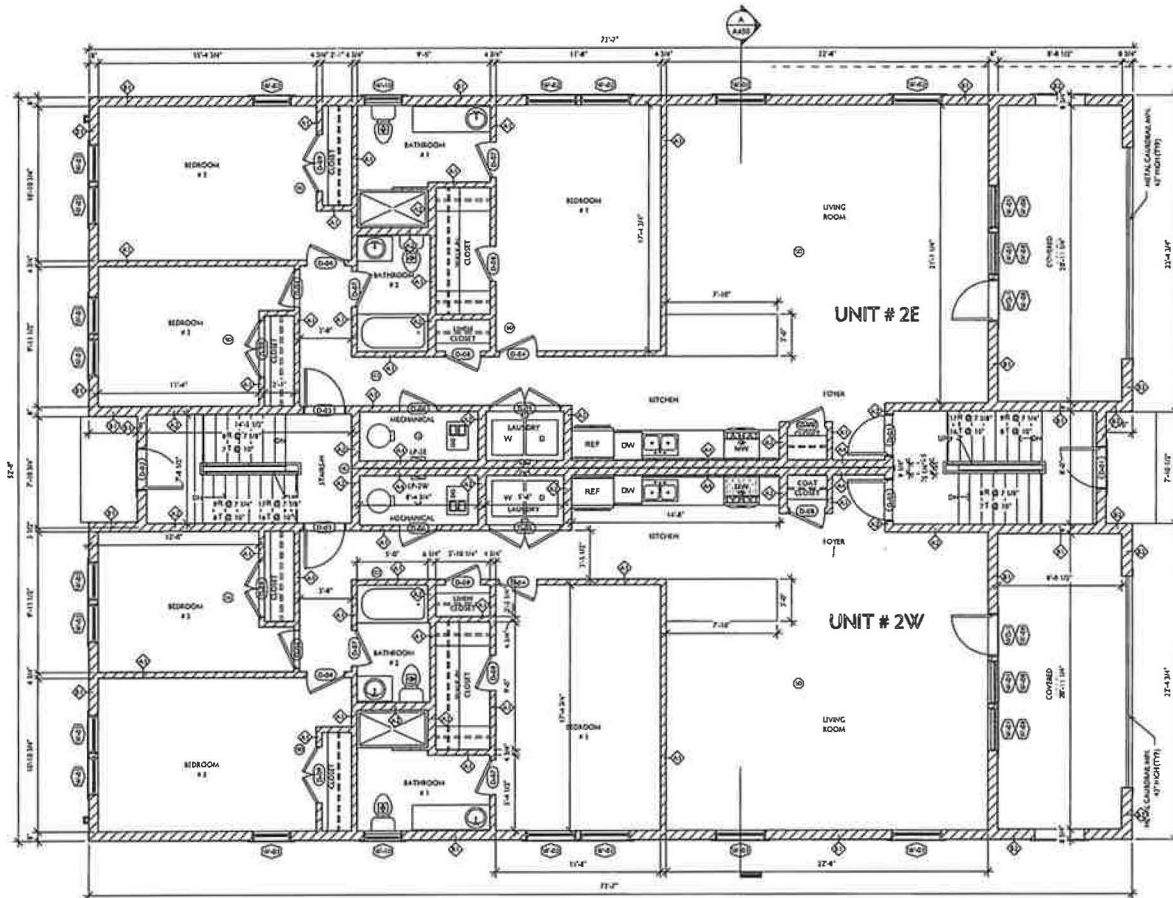

2 FIRST FLOOR  
1/4" = 1'-0"

PHASE LEGEND	
	INDICATES EXISTING CONDITIONS TO REMAIN
	INDICATES NEW WORK

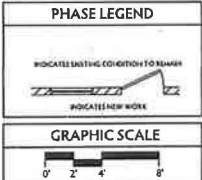

NOT FOR CONSTRUCTION  
SHEETS STAMPED BY  
APPROVING AUTHORITY.



**PMPC**  
ARCHITECTS

OFFICE: 312.207.0501  
INFO@PMPCARCH.COM  
PMPCARCH.COM  
945 W Chicago Ave  
Chicago, IL 60642  
www.PMPCARCH.com

REVISIONS

NO.	DATE	DESCRIPTION
01-08-2011		OPENING - SUBMITTAL
05-08-2011		DOOR - SUBMITTAL

DESIGNED BY:	ALL	DATE: 05/08/2011
CHECKED BY:		DATE: 05/08/2011
ISSUED:		DATE: 05/08/2011 10:33:37 AM

1534 E 66TH PL,  
CHICAGO, IL 60637


PERMIT #: 101015806

FLOOR PLAN

**A300**




SYMBOLS	
	ELEVATION MARKER
	ROOM NAME
	ROOM NUMBER
	ROOM AREA
	REVISION NUMBER
	REVISION QUANTITY
	REVISION CLOUD
	DOOR TAG
	WINDOW TAG
	WALL TAG
	WIDTH BY HEIGHT
	SILL HEIGHT
	NUMBER OF RISERS
	RISER HEIGHT
	TREAD DEPTH
	NUMBER OF TREADS
	SECTION NUMBER
	SHEET NUMBER
	CALLOUT NUMBER
	SHEET NUMBER
<b>UNIT NAME</b>	UNIT TAG
UNIT DESCRIPTION	UNIT TAG

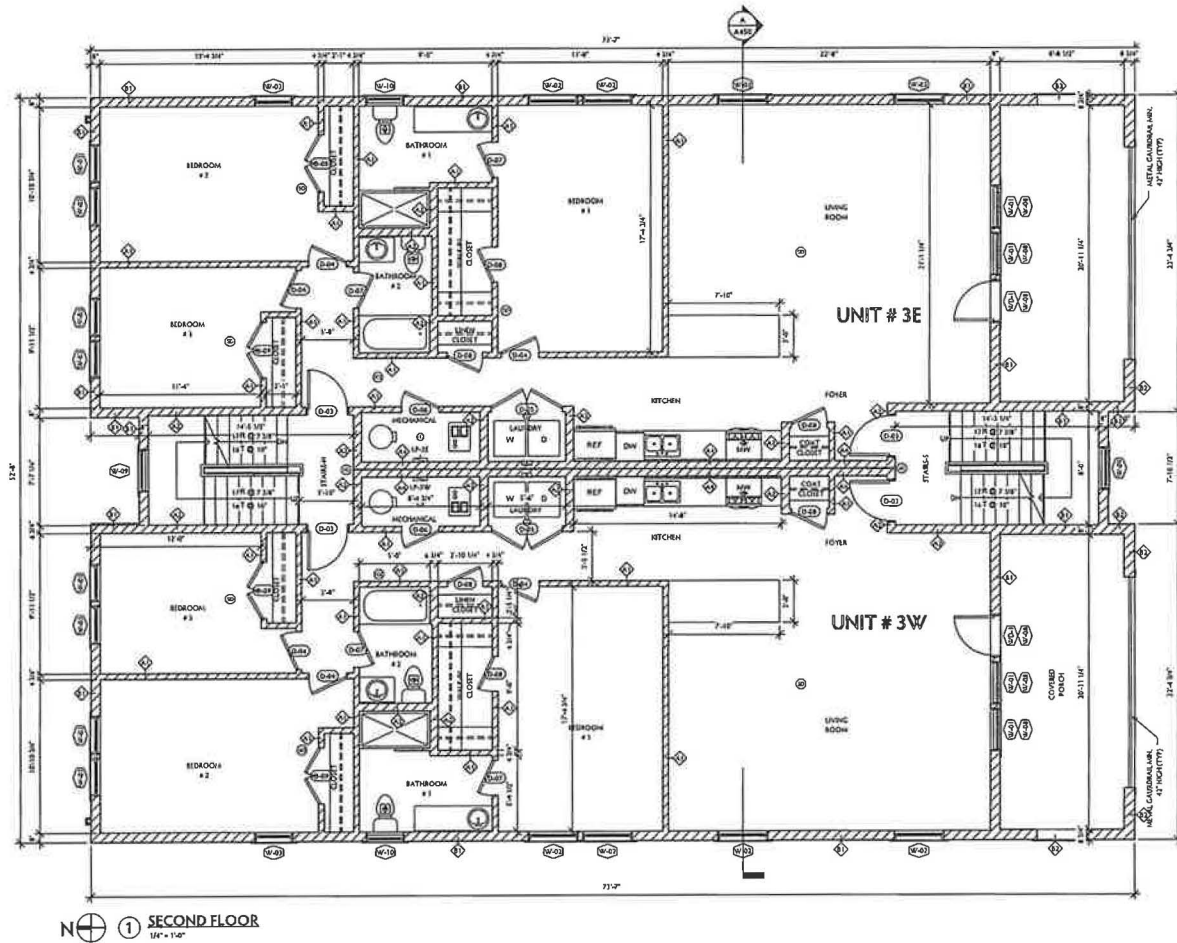

PHASE LEGEND	
	INDICATES EXISTING CONDITIONS TO REMAIN
	INDICATES NEW WORK
GRAPHIC SCALE	

REVISIONS		
NO.	DATE	DESCRIPTION
01	08-14-2013	ISSUE FOR PERMIT
02	08-28-2013	ISSUE FOR CONSTRUCTION

NOT FOR CONSTRUCTION UNLESS STAMPED BY APPROVING AUTHORITY.

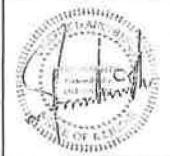

**PMPC**  
ARCHITECTS

OFFICE 312.207.6501  
INFO@PMPCARCH.COM  
PMPCARCH.COM  
965 W Chicago Ave  
Chicago, IL 60642  
m-lub Chicago

REVISIONS		
NO.	DATE	DESCRIPTION
01	08-14-2013	ISSUE FOR PERMIT
02	08-28-2013	ISSUE FOR CONSTRUCTION

DESIGNED BY:	ALL	DATE: 08/14/2013
CHECKED BY:	ALL	DATE: 08/28/2013
ISSUED:	ALL	DATE: 08/2013 2:13:34 PM


1534 E 66TH PL,  
CHICAGO, IL 60637

PERMIT #: 101015806

FLOOR PLAN

**A301**

SYMBOLS	
	ELEVATION MARKER
	ROOM NAME
	ROOM NUMBER
	ROOM AREA
	REVISION NUMBER
	REVISION DESCRIPTION
	REVISION CLOUD
	DOOR TAG
	WINDOW TAG
	WALL TAG
	WIDTH BY HEIGHT
	SILL HEIGHT
	NUMBER OF RISERS
	RISER HEIGHT
	TREAD DEPTH
	NUMBER OF TREADS
	ELECTION NUMBER
	SHEET NUMBER
	CALLOUT NUMBER
	SHEET NUMBER
<b>UNIT NAME</b>	UNIT TAG
UNIT DESIGNATION	UNIT TAG

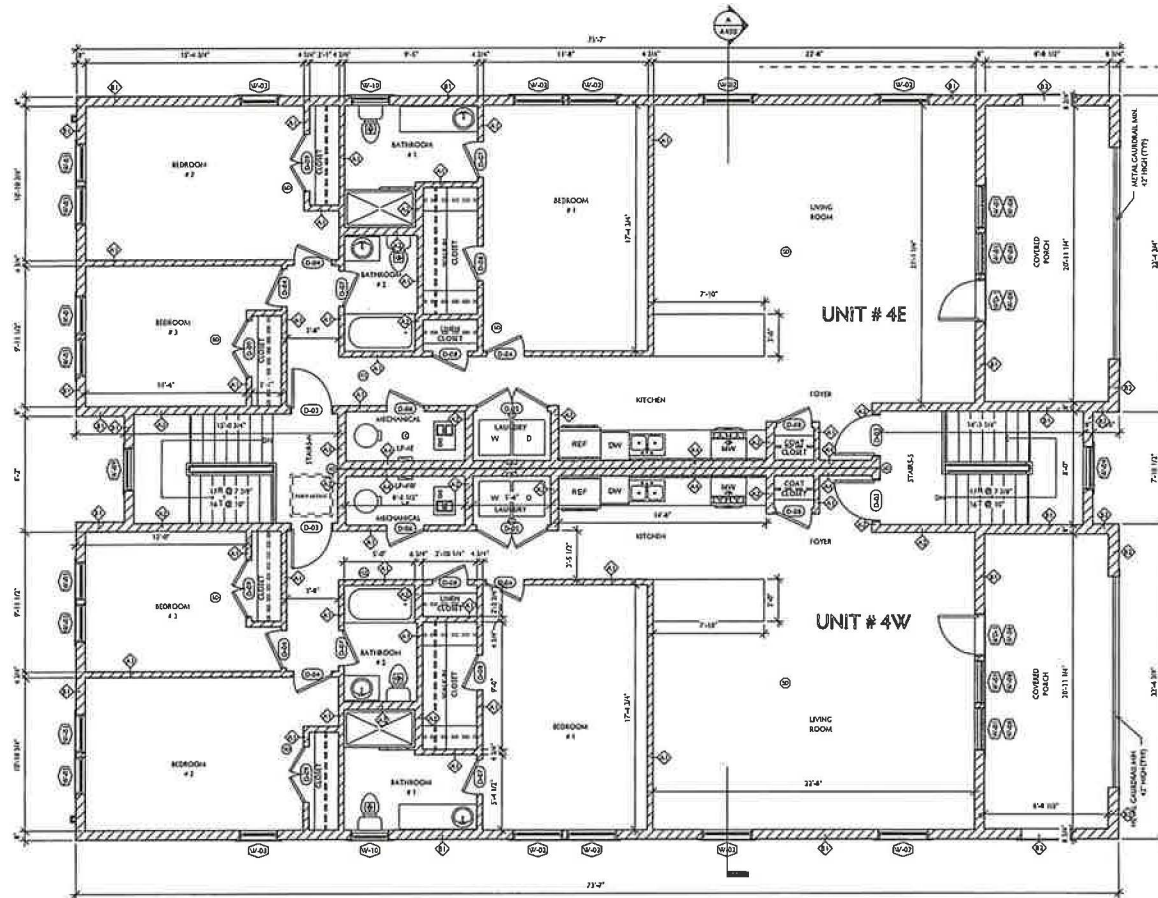

1 THIRD FLOOR  
1/4" = 1'-0"


PHASE LEGEND



GRAPHIC SCALE



NOT FOR CONSTRUCTION  
UNLESS STAMPED BY  
APPROVING AUTHORITY.

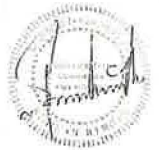

**PMPC**  
ARCHITECTS

office: 312.207.9501  
info@pmpcarch.com  
pmpcarch.com  
945 W Chicago Ave  
Chicago, IL 60642  
nd@ub.chicago

REVISIONS

NO.	DATE	DESCRIPTION
01	08-2023	ISSUING - SUBMITTAL
02	08-2023	DOA - SUBMITTAL

DRAWN BY:	ALL	all@pmpcarch.com
CHECKED BY:		all@pmpcarch.com
DATE:		5/8/2023 2:12:24 PM


1534 E 66TH PL,  
CHICAGO, IL 60637

PERMIT #: 101015806

FLOOR PLAN

**A302**

SYMBOLS	
	ELEVATION MARKER
	ROOM NAME
	ROOM NUMBER
	ROOM AREA
	REVISION NUMBER
	REVISION CLOSED
	DOOR TAG
	WINDOW TAG
	WALL TAG
	WIDTH BY HEIGHT
	SILL HEIGHT
	NUMBER OF RISERS
	RISER HEIGHT
	TREAD DEPTH
	NUMBER OF TREADS
	SECTION NUMBER
	SHEET NUMBER
	CALLOUT NUMBER
	SHEET NUMBER
<b>UNIT NAME</b>	UNIT TAG
UNIT 1001	1001

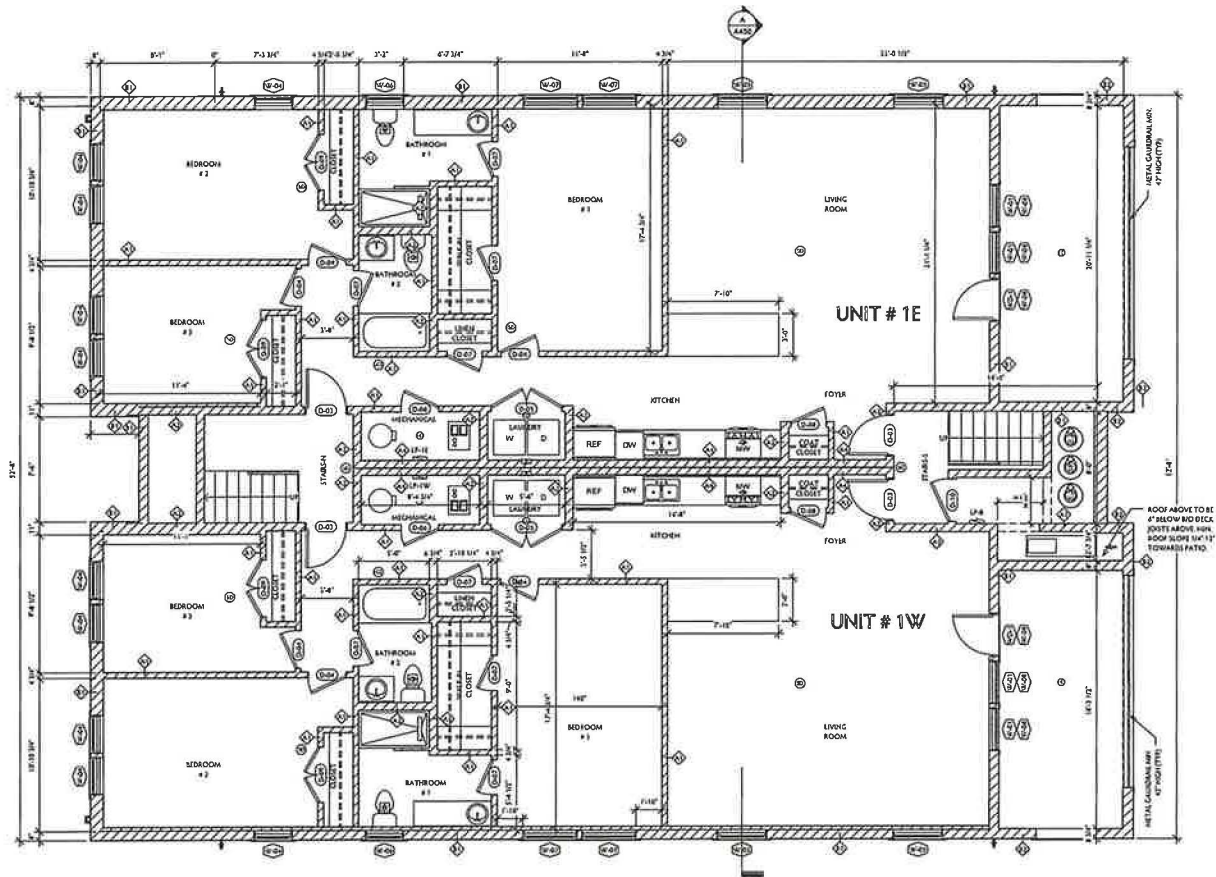

① BASEMENT  
1/4" = 1'-0"


PHASE LEGEND



GRAPHIC SCALE



NOT FOR CONSTRUCTION  
UNLESS STAMPED BY  
APPROVING AUTHORITY.

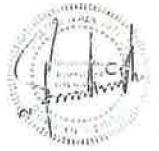

**PMPC**  
ARCHITECTS

646-463-3312, 2020/0000  
WWW.PMPCARCHITECTS.COM  
PMP@PMPCARCHITECTS.COM  
745 W Chicago Ave  
Chicago, IL 60612  
mHUB Chicago

REVISIONS

NO.	DATE	DESCRIPTION
01	02-18-2023	CONCEPT - SUBMITTAL
02	02-18-2023	DOCS - SUBMITTAL

DATE	BY	DESCRIPTION
02-18-2023	MM	CONCEPT - SUBMITTAL
02-18-2023	MM	DOCS - SUBMITTAL


1534 E 66TH PL,  
CHICAGO, IL 60637

PERMIT #: 101015806

FLOOR PLAN

**A303**

SYMBOLS	
	ELEVATION MARKER
<b>ROOM NAME</b>	
000	ROOM NUMBER
000 SF	ROOM AREA
	REVISION NUMBER
	REVISION DATE
	REVISION CLOUD
	DOOR TAG
	WINDOW TAG
	WALL TAG
	WIDTH BY HEIGHT
	SILL HEIGHT
	NUMBER OF RIBS
	RISER HEIGHT
	TREAD DEPTH
	NUMBER OF TREADS
	SECTION NUMBER
	SHEET NUMBER
	CALLOUT NUMBER
	SHEET NUMBER
<b>UNIT NAME</b>	
UNIT DESCRIPTION	
UNIT TAG	

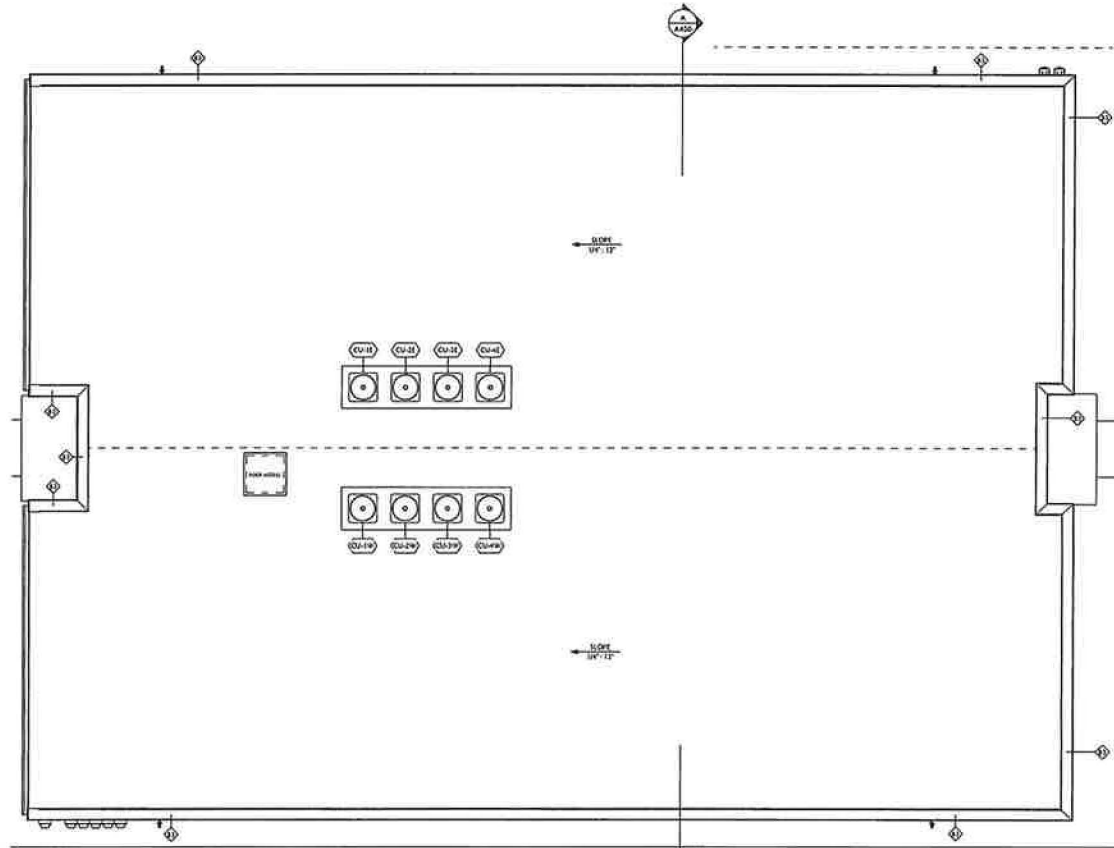

N ① T/O BUILDING  
1/4" = 1'-0"

**PHASE LEGEND**



**GRAPHIC SCALE**



NOT FOR CONSTRUCTION  
UNLESS STAMPED BY  
APPROVING AUTHORITY.



**PMPC**  
ARCHITECTS

OFFICE: 312.207.0501  
INFO@PMPCARCH.COM  
PMPCARCH.COM  
965 W Chicago Ave.  
Chicago, IL 60642  
@PMPC Chicago

**REVISIONS**

NO.	DATE	DESCRIPTION
01-08-2013	01-08-2013	CONCEPT SUBMITTAL
01-08-2013	01-08-2013	DOOR SUBMITTAL

DESIGNED BY:	JLL	DATE: 01/08/2013
CHECKED BY:	JLL	DATE: 01/08/2013
ISSUED:	JLL	DATE: 01/08/2013 10:40 PM

1534 E 66TH PL,  
CHICAGO, IL 60637


PERMIT #: 101015806

FLOOR PLAN

**A304**



DESIGN APPROVED BY  
MULTIPLY SIGNATURE BY  
ARCHITECTURAL FIRM

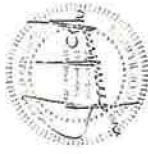

**PMPC**  
ARCHITECTS

PH: 312.307.0991  
FAX: 312.307.0992  
WWW.PMPCARCH.COM  
943 W. CLAY ST. 4TH FLOOR  
CHICAGO, IL 60607  
info@pmcarch.com

**REVISIONS**

NO.	DATE	DESCRIPTION
1		ISSUED FOR PERMIT


DESIGNER	ALL
CHECKED BY	
DATE	08/20/21 11:13:17 AM

1534 E 66TH PL,  
CHICAGO, IL 60637

PERMIT #: 101015806


ELEVATIONS

**A500**

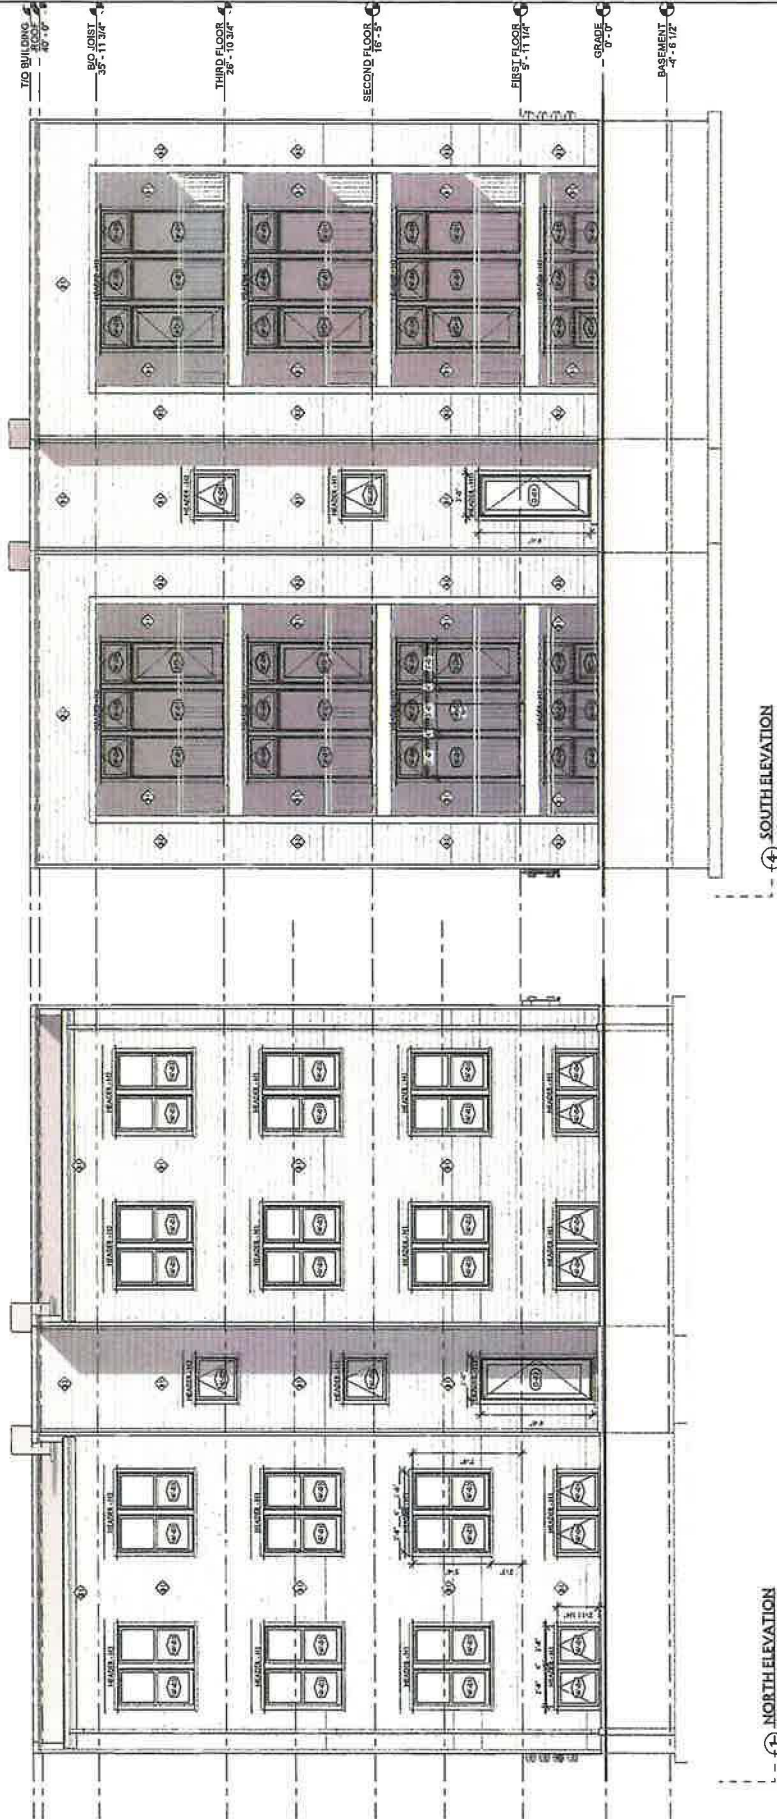



NOT TO SCALE  
 ALL DIMENSIONS  
 APPROXIMATE.

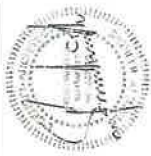

**PMPC**  
 ARCHITECTS

OFFICE: 312.207.0131  
 1100 W. MONROE STREET, SUITE 1000  
 CHICAGO, IL 60606  
 www.pmpc.com

**REVISIONS**

NO.	DATE	DESCRIPTION
1	01/11/2011	ISSUE FOR PERMIT


REVISION	DATE	DESCRIPTION
1	01/11/2011	ISSUE FOR PERMIT

1534 E 66TH PL,  
 CHICAGO, IL 60637

PERMIT #: 101015806

ELEVATION

**A501**

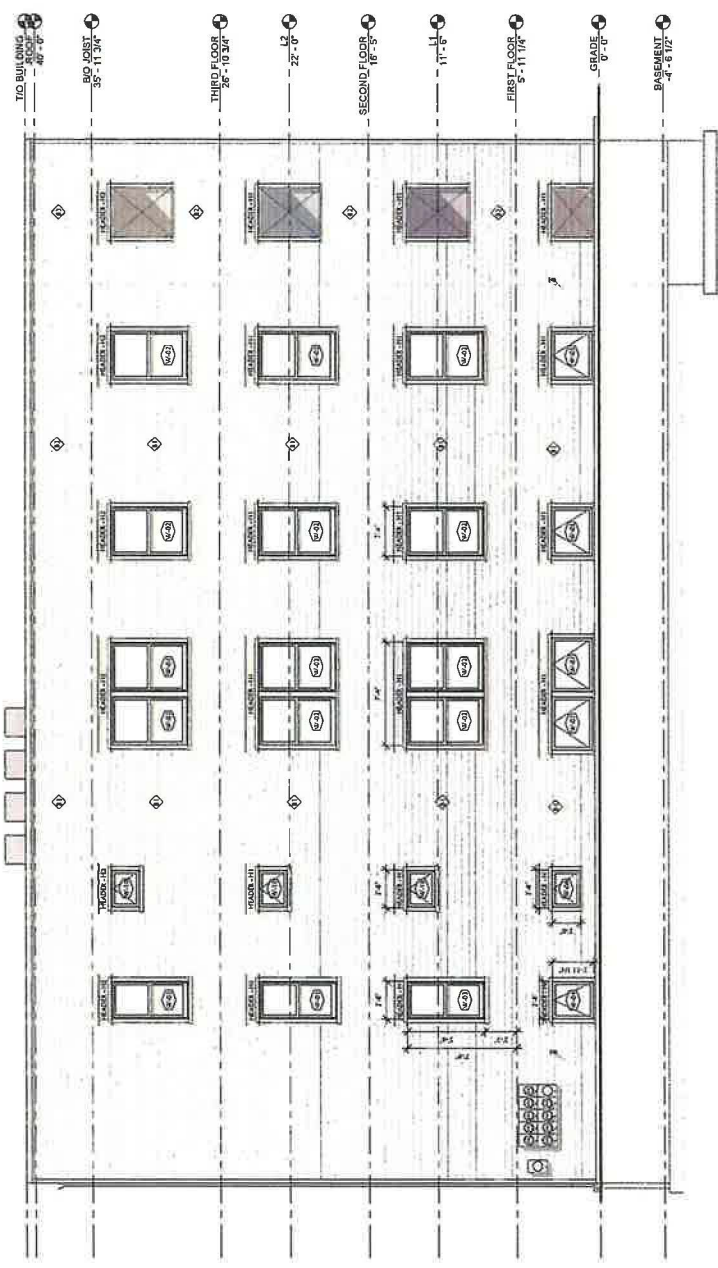

① EAST ELEVATION  
 1/4" = 1'-0"

NOT FOR CONSTRUCTION  
VALIDITY TURNS BY  
ARCHITECT'S LICENSE



**PMPC**  
ARCHITECTS

Office: 312.407.0331  
www.pmpc.com  
312.407.0331  
805 W. Chicago Ave.  
Chicago, IL 60642  
inHUB Chicago

**REVISIONS**

NO.	DATE	DESCRIPTION
1		Final 2014 Building Department Review and Approval


DATE	BY	DESCRIPTION

1534 E 66TH PL,  
CHICAGO, IL 60637

PERMIT #: 101015806

ELEVATION

**A502**

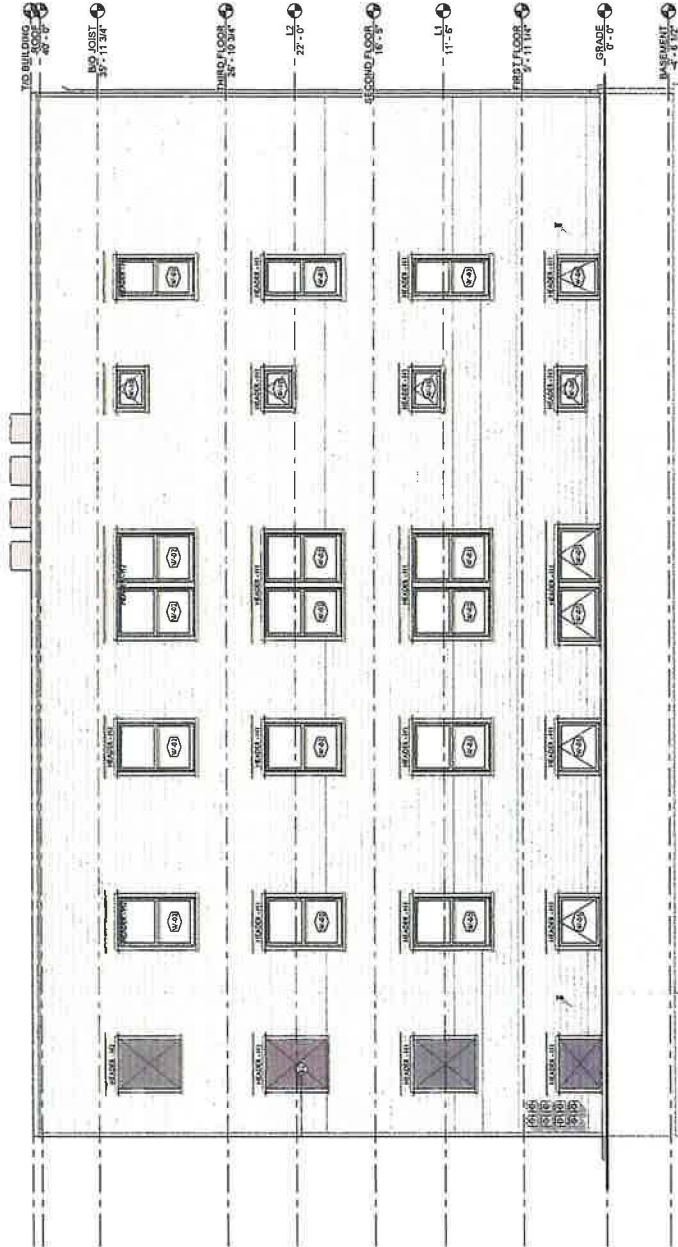

1 WEST ELEVATION  
10/1/14